



PALISADE FENCING DETAILS - ELEVATION

SCALE 1:20

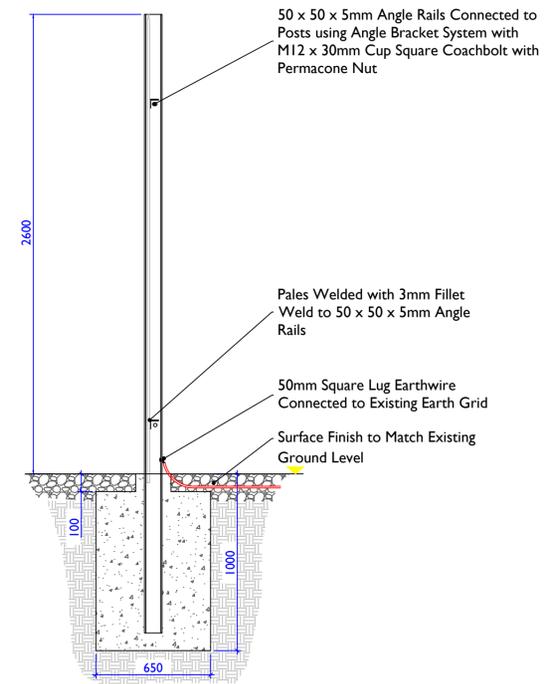

PALISADE FENCING DETAILS - SECTION

SCALE 1:20

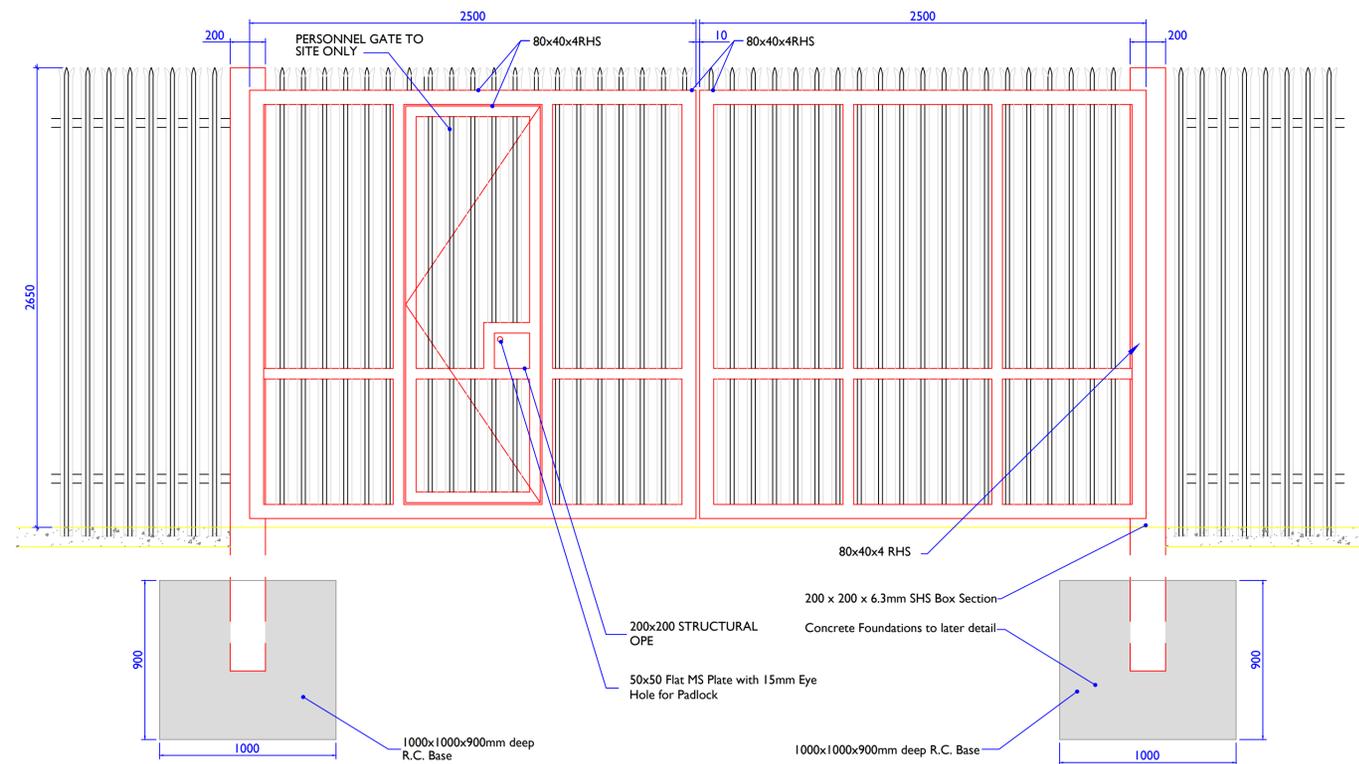

PALISADE FENCING DETAILS - ELEVATION

SCALE 1:20

NOTES: -

- This drawing is to be read in conjunction with relevant drawings, specifications and reports
- Dimensions are in millimetres, unless noted otherwise
- Drawings are not to be scaled use figured dimensions only

LEGEND: -

ISSUE/REVISION

I/R	DATE	DESCRIPTION
P2	01.12.25	Issued for Planning
P1	12.11.25	Issued for Planning

PROJECT NUMBER

300-101338

SHEET TITLE

Gate and Fencing Details

SHEET NUMBER

300101338-DR-209