

- NOTES:**
- DO NOT SCALE FROM DRAWING
  - DETAILS AND DIMENSION ARE INDICATIVE ONLY AND SUBJECT TO CHANGES AT DETAILED DESIGN STAGE.
  - ANY SURFACE WATER RUNOFF WILL BE TARGETED USING APPROPRIATE SUDS MEASURES TO BE DESIGNED AT A LATER DATE.
  - ALL REMEDIAL WORKS REQUIRED TO ACHIEVE THE VISIBILITY SPLAYS ARE SHOWN WITHIN LANDS UNDER APPLICANTS CONTROL.
  - THE VISIBILITY SPLAYS WILL REMAIN CLEAR OF OBSTACLES FROM 1.05m AGL AT THE EDGE.

- KEY:**
- SITE BOUNDARY (OUTSIDE EDGE OF LINE DENOTES BOUNDARY)
  - LANDLORD'S BOUNDARY (INSIDE EDGE OF LINE DENOTES BOUNDARY)
  - EXISTING PUBLIC ROAD
  - PROPOSED SITE TRACK
  - TEMPORARY WIDENING DURING CONSTRUCTION AND EXTRAORDINARY MAINTENANCE
  - VISIBILITY SPLAY - CLEAR OF ANY PHYSICAL OBJECTS RESTRICTING VISIBILITY
- VISIBILITY SPLAY - REMEDIAL WORKS**
- EXISTING VEGETATION / HEDGEROW TO BE TRIMMED (APPROX. 230.0m)
  - EXISTING TREE TO BE REMOVED
- CONSTRUCTION WORKS**
- EXISTING VEGETATION / HEDGEROW TO BE REMOVED
  - EXISTING TREE TO BE REMOVED
  - EXISTING GATE TO BE REMOVED
  - EXISTING FENCE TO BE REMOVED
  - PROPOSED GATE
  - PROPOSED FENCE
  - EXISTING TELEGRAPH POLE AND CABLING TO BE RELOCATED

**Produced by:** Francesco Ghergo

**Renewable Energy Systems Ltd**  
 Registered Office: Beaufort Court,  
 Egg Farm Lane, Kings Langley,  
 Hertfordshire, WD48LR

**OVERVIEW**  
 SHEET 1 OF 7

1	FG	AP	RB	2026-03-11	First Issue
ISSUE	DRAWN	CHKD	APPD	DATE	REVISION NOTES
PURPOSE					SCALE @ A3
PERMITTING					1:1,000
LAYOUT DRAWING					T-LAYOUT NO
N/A					N/A

COORDINATES  
 IRENET95/ITM (EPSG:2157)

PROJECT TITLE  
**GORTNALUG 110KV SUBSTATION  
 AND LOOP-IN GRID CONNECTION**


DRAWING TITLE  
**FIGURE 106  
 SITE ENTRANCE  
 VISIBILITY SPLAY**

DRAWING NUMBER	REV
04853-RES-ACC-DR-PT-101	1

THIS DRAWING IS THE PROPERTY OF RENEWABLE ENERGY SYSTEMS LIMITED AND NO REPRODUCTION MAY BE MADE IN WHOLE OR IN PART WITHOUT PERMISSION



BEAUFORT COURT,  
 EGG FARM LANE,  
 KINGS LANGLEY,  
 HERTS WD4 8LR. UK  
 TEL +44 (0) 1923 299200  
 WWW.RES-GROUP.COM

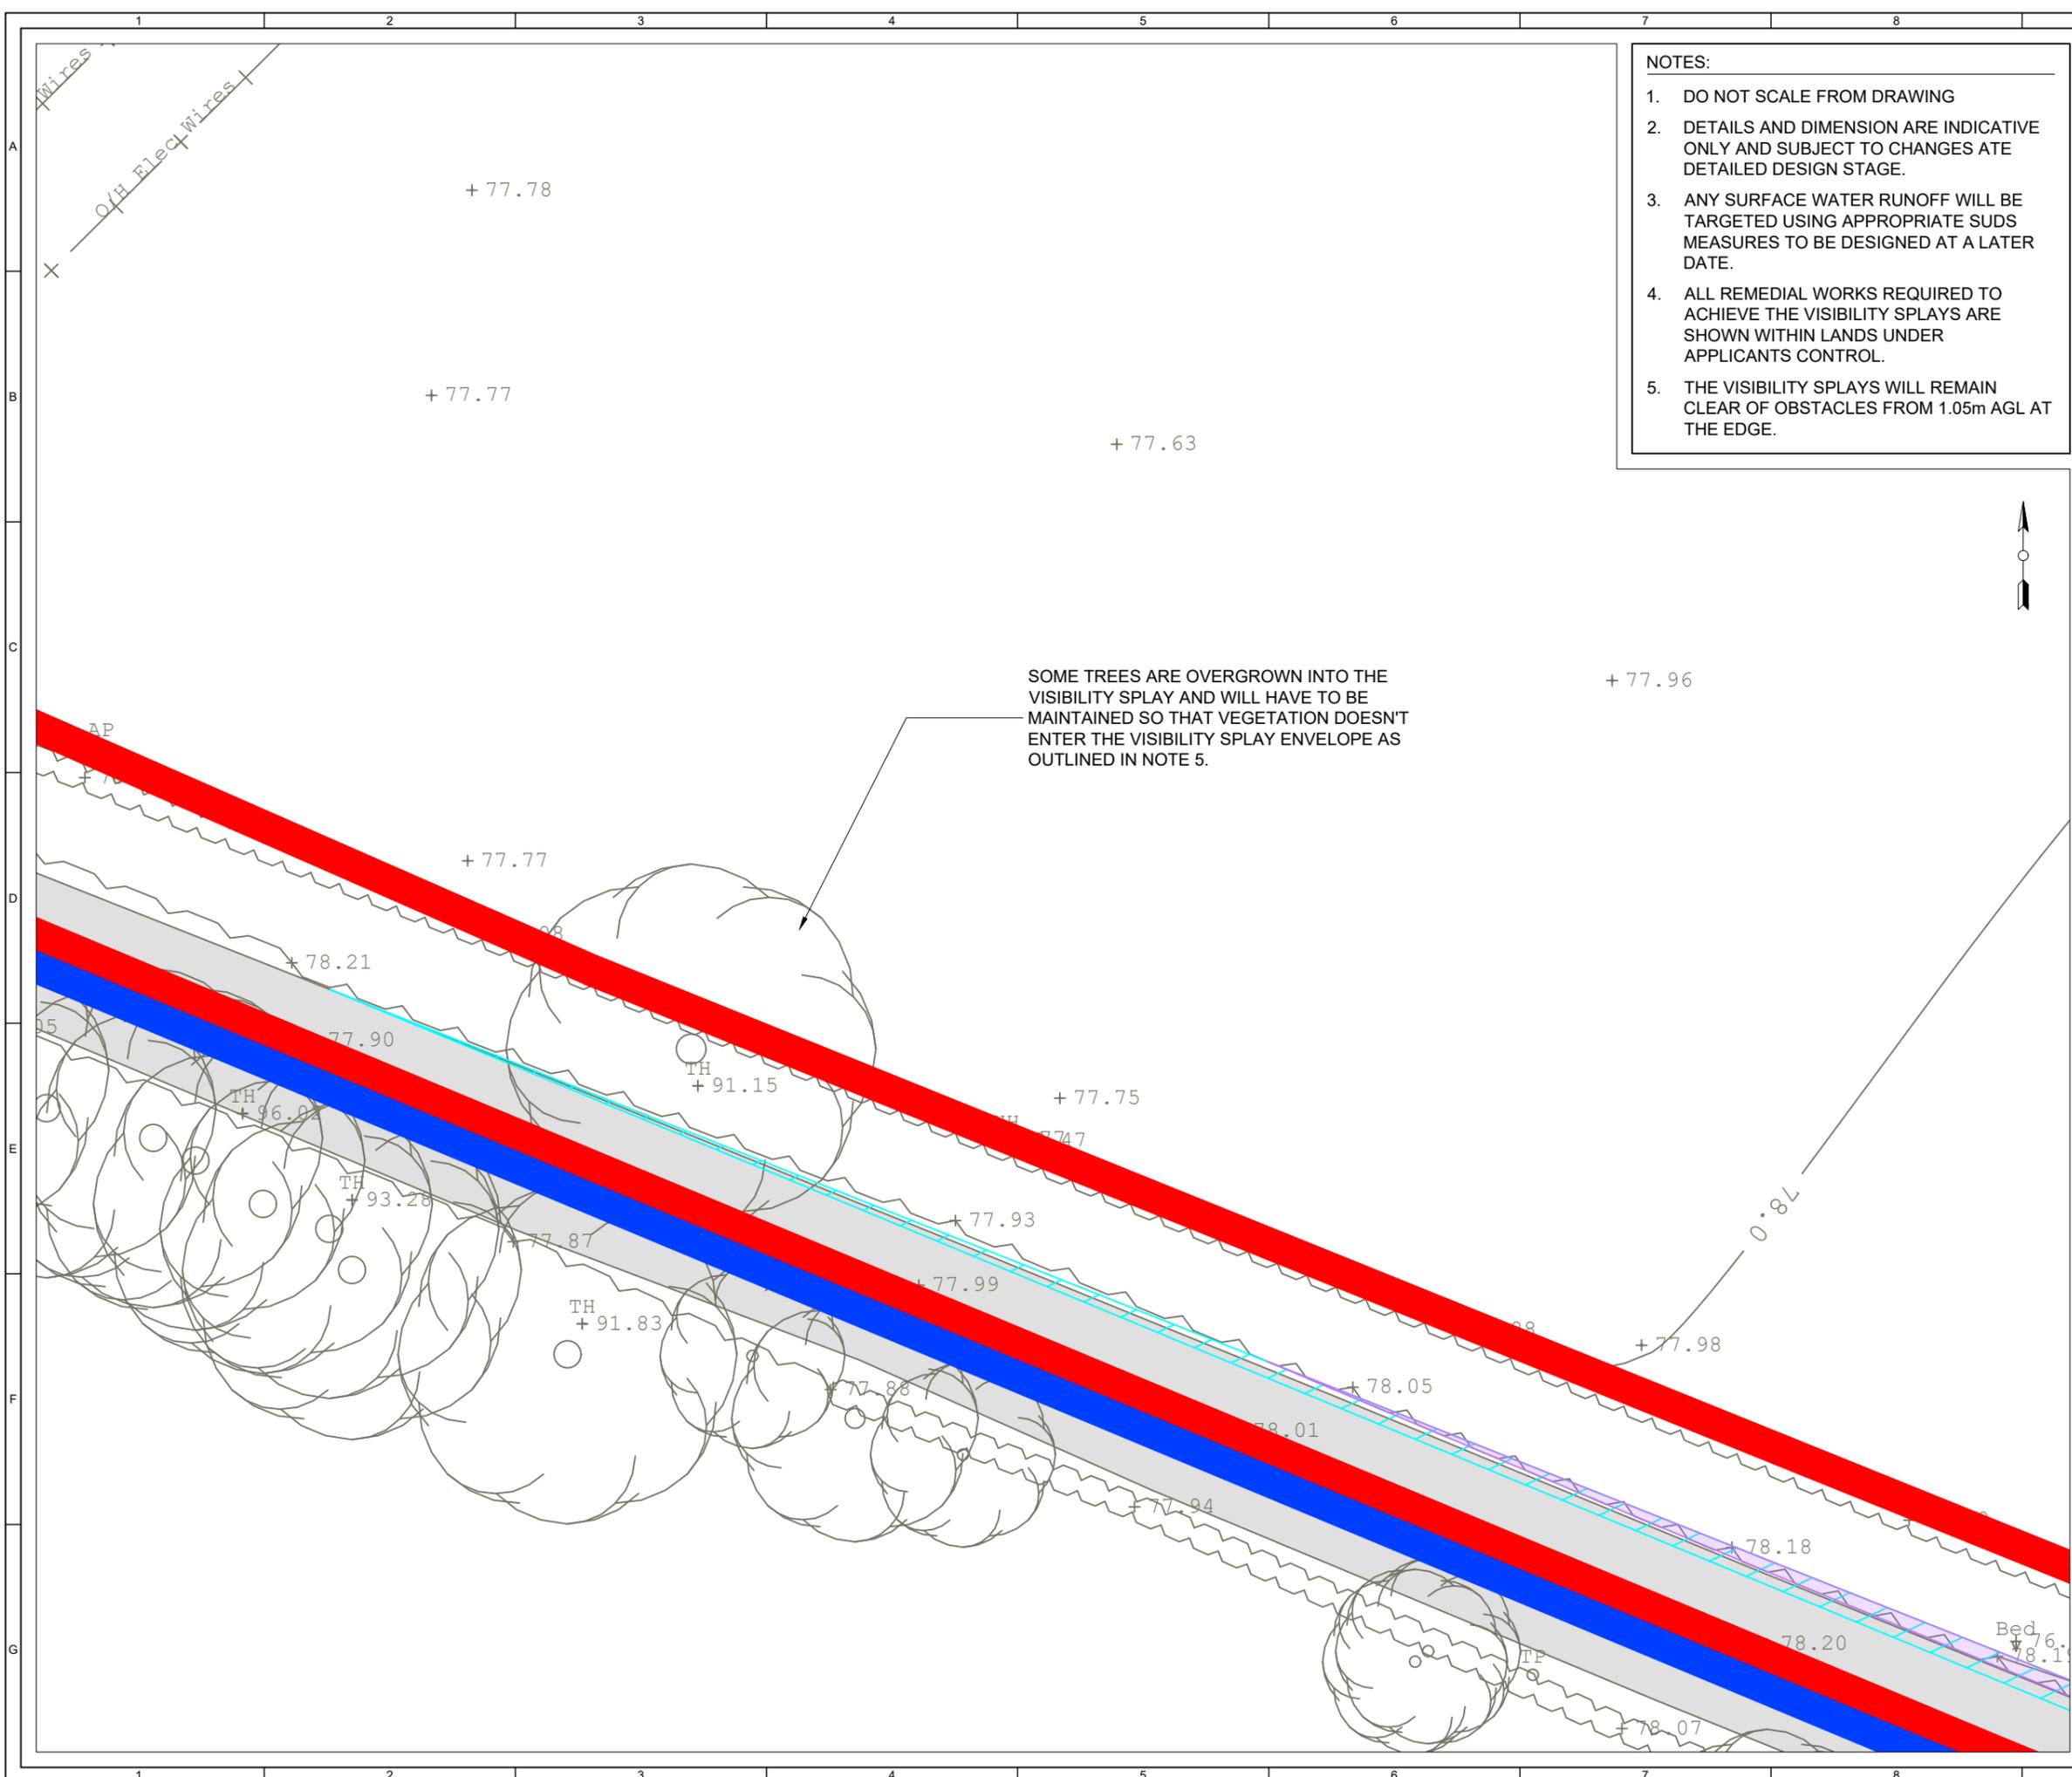

- NOTES:**
- DO NOT SCALE FROM DRAWING
  - DETAILS AND DIMENSION ARE INDICATIVE ONLY AND SUBJECT TO CHANGES ATE DETAILED DESIGN STAGE.
  - ANY SURFACE WATER RUNOFF WILL BE TARGETED USING APPROPRIATE SUDS MEASURES TO BE DESIGNED AT A LATER DATE.
  - ALL REMEDIAL WORKS REQUIRED TO ACHIEVE THE VISIBILITY SPLAYS ARE SHOWN WITHIN LANDS UNDER APPLICANTS CONTROL.
  - THE VISIBILITY SPLAYS WILL REMAIN CLEAR OF OBSTACLES FROM 1.05m AGL AT THE EDGE.

- KEY:**
- SITE BOUNDARY (OUTSIDE EDGE OF LINE DENOTES BOUNDARY)
  - LANDLORD'S BOUNDARY (INSIDE EDGE OF LINE DENOTES BOUNDARY)
  - EXISTING PUBLIC ROAD
  - PROPOSED SITE TRACK
  - TEMPORARY WIDENING DURING CONSTRUCTION AND EXTRAORDINARY MAINTENANCE
  - VISIBILITY SPLAY - CLEAR OF ANY PHYSICAL OBJECTS RESTRICTING VISIBILITY

- VISIBILITY SPLAY - REMEDIAL WORKS**
- EXISTING VEGETATION / HEDGEROW TO BE TRIMMED (APPROX. 230.0m)
  - EXISTING TREE TO BE REMOVED

- CONSTRUCTION WORKS**
- EXISTING VEGETATION / HEDGEROW TO BE REMOVED
  - EXISTING TREE TO BE REMOVED
  - EXISTING GATE TO BE REMOVED
  - EXISTING FENCE TO BE REMOVED
  - PROPOSED GATE
  - PROPOSED FENCE
  - EXISTING TELEGRAPH POLE AND CABLING TO BE RELOCATED

**Produced by:** Francesco Ghergo  
**Renewable Energy Systems Ltd**  
 Registered Office: Beaufort Court,  
 Egg Farm Lane, Kings Langley,  
 Hertfordshire, WD48LR

SHEET 2 OF 7

1	FG	AP	RB	2026-03-11	First Issue
ISSUE	DRAWN	CHKD	APPD	DATE	REVISION NOTES
PURPOSE					SCALE @ A3
PERMITTING					1:200
LAYOUT DRAWING					T-LAYOUT NO
N/A					N/A

COORDINATES  
 IRENET95/ITM (EPSG:2157)

PROJECT TITLE  
**GORTNALUG 110KV SUBSTATION AND LOOP-IN GRID CONNECTION**

DRAWING TITLE  
**FIGURE 106 SITE ENTRANCE VISIBILITY SPLAY**


DRAWING NUMBER	REV
04853-RES-ACC-DR-PT-101	1

THIS DRAWING IS THE PROPERTY OF RENEWABLE ENERGY SYSTEMS LIMITED AND NO REPRODUCTION MAY BE MADE IN WHOLE OR IN PART WITHOUT PERMISSION



BEAUFORT COURT,  
 EGG FARM LANE,  
 KINGS LANGLEY,  
 HERTS WD4 8LR. UK  
 TEL +44 (0) 1923 299200  
 WWW.RES-GROUP.COM



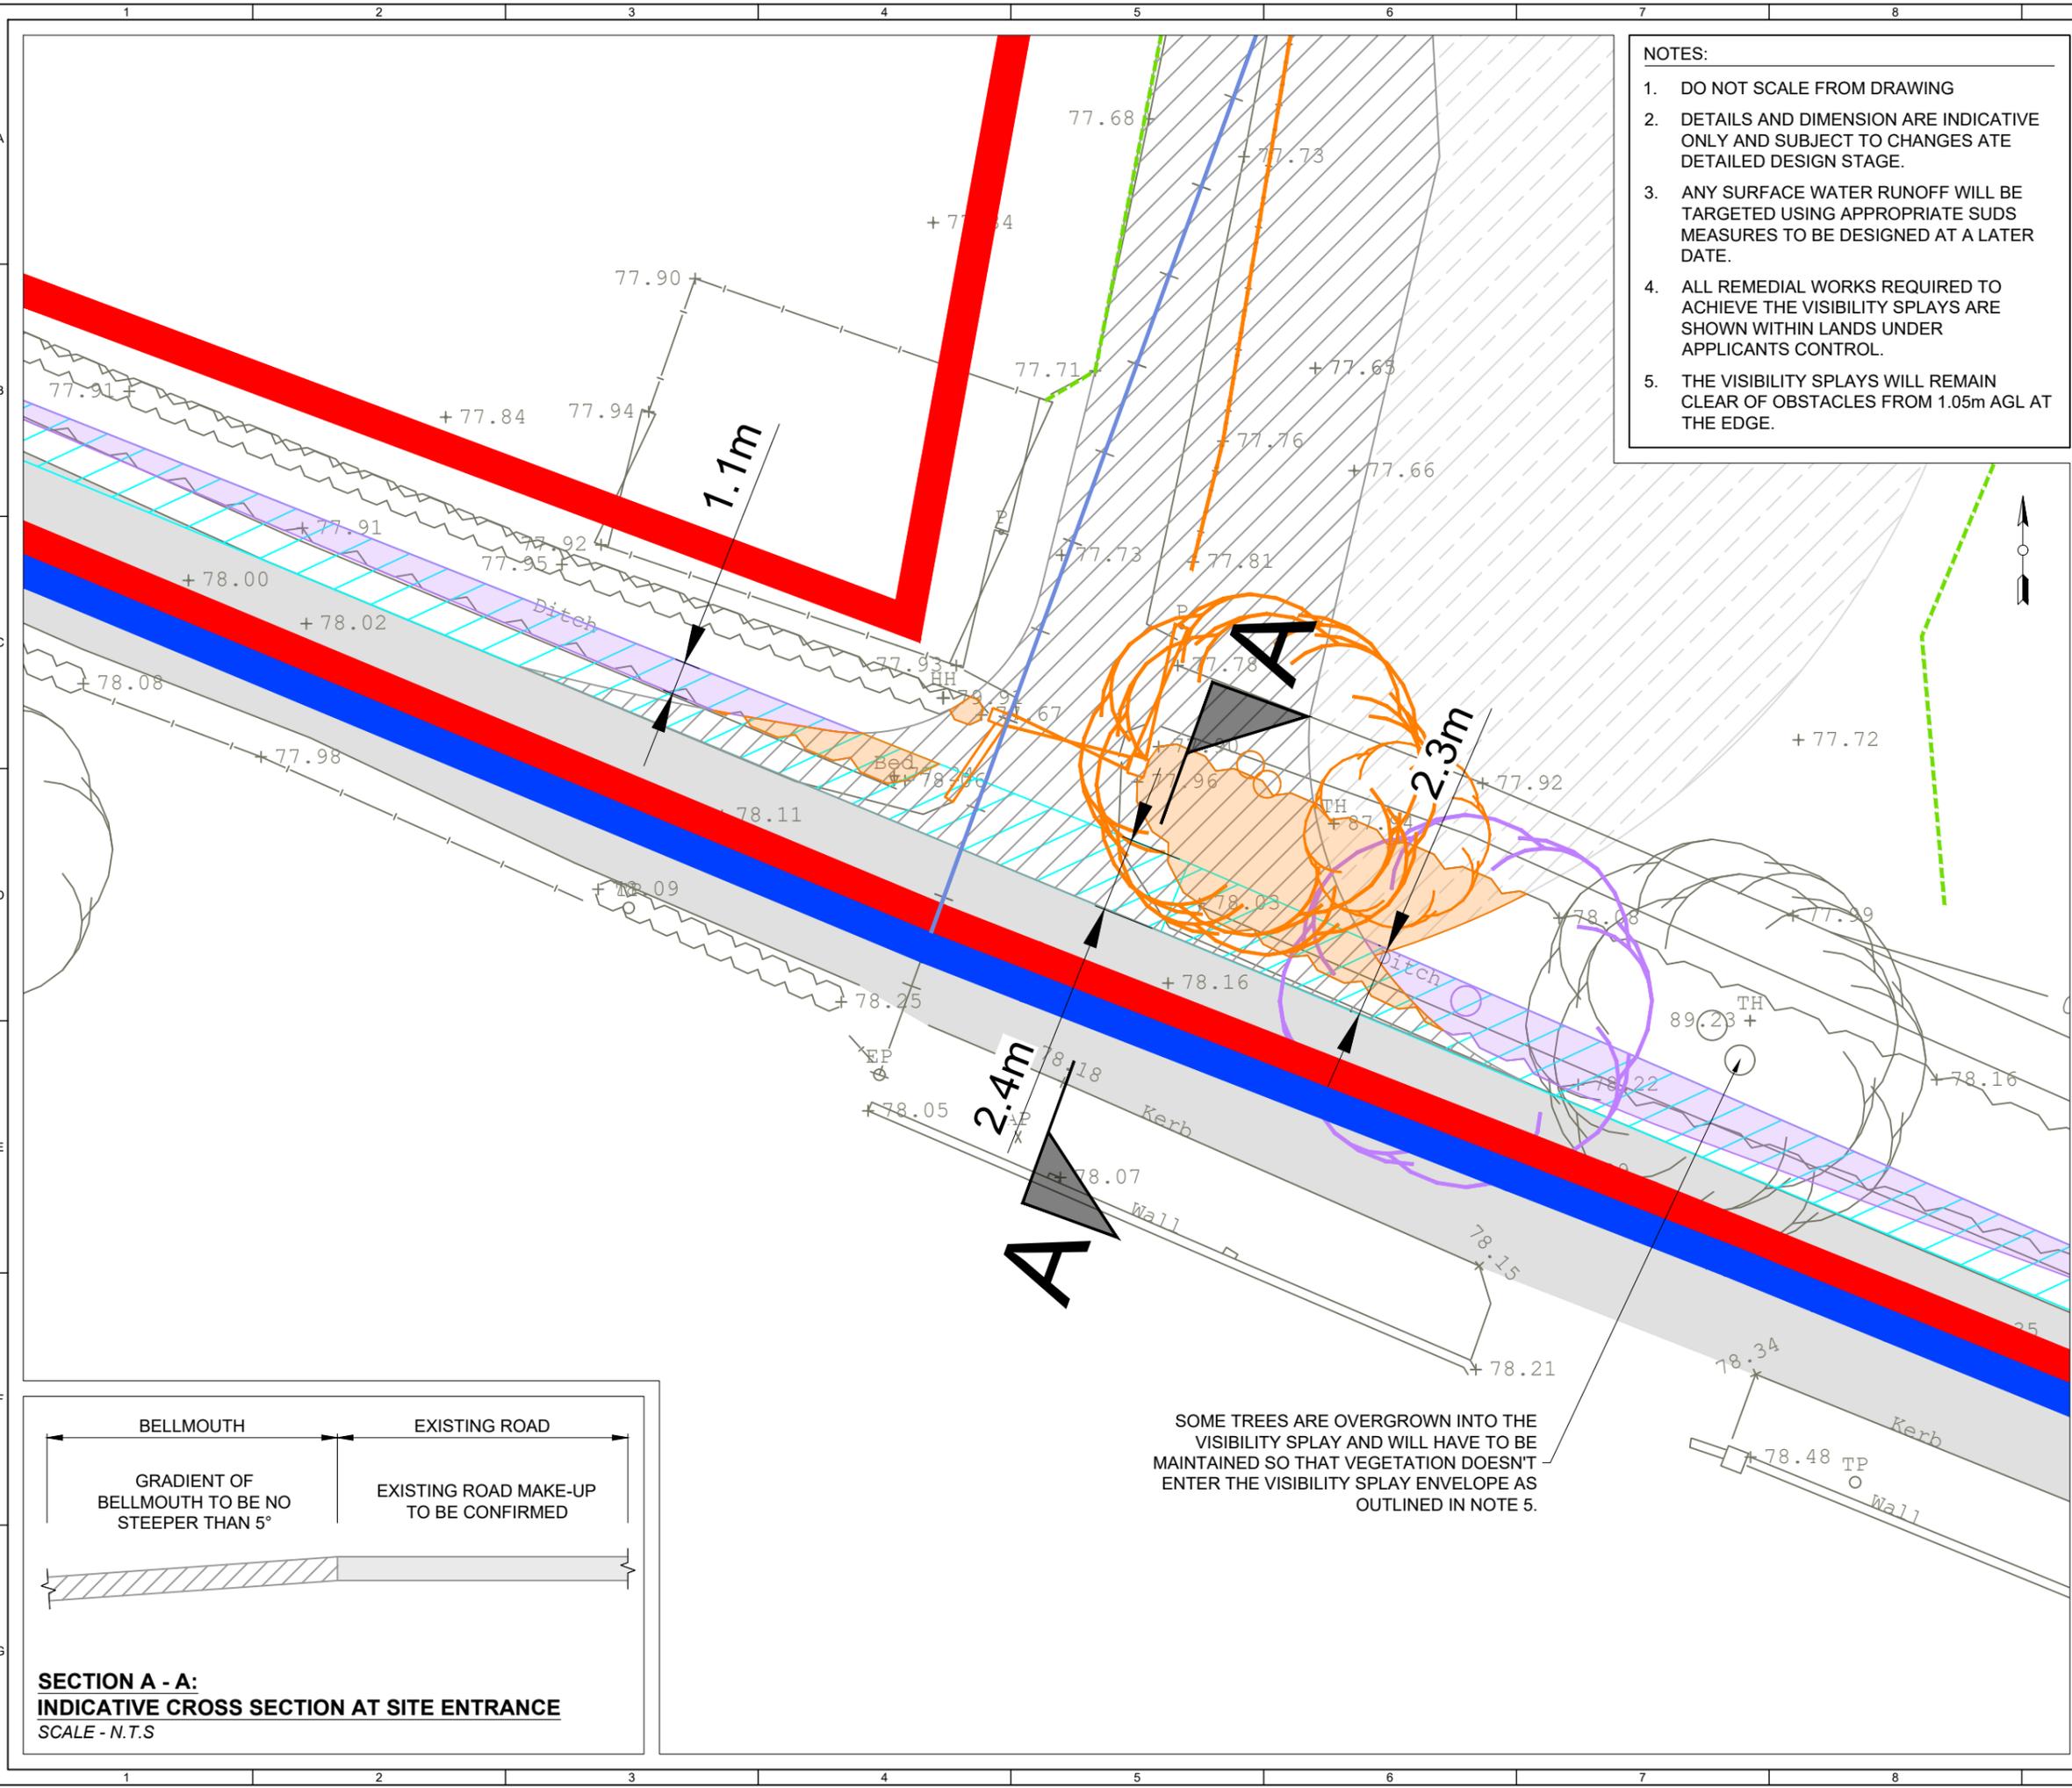

- NOTES:**
- DO NOT SCALE FROM DRAWING
  - DETAILS AND DIMENSION ARE INDICATIVE ONLY AND SUBJECT TO CHANGES ATE DETAILED DESIGN STAGE.
  - ANY SURFACE WATER RUNOFF WILL BE TARGETED USING APPROPRIATE SUDS MEASURES TO BE DESIGNED AT A LATER DATE.
  - ALL REMEDIAL WORKS REQUIRED TO ACHIEVE THE VISIBILITY SPLAYS ARE SHOWN WITHIN LANDS UNDER APPLICANTS CONTROL.
  - THE VISIBILITY SPLAYS WILL REMAIN CLEAR OF OBSTACLES FROM 1.05m AGL AT THE EDGE.

- KEY:**
- SITE BOUNDARY (OUTSIDE EDGE OF LINE DENOTES BOUNDARY)
  - LANDLORD'S BOUNDARY (INSIDE EDGE OF LINE DENOTES BOUNDARY)
  - EXISTING PUBLIC ROAD
  - PROPOSED SITE TRACK
  - TEMPORARY WIDENING DURING CONSTRUCTION AND EXTRAORDINARY MAINTENANCE
  - VISIBILITY SPY - CLEAR OF ANY PHYSICAL OBJECTS RESTRICTING VISIBILITY
- VISIBILITY SPY - REMEDIAL WORKS**
- EXISTING VEGETATION / HEDGEROW TO BE TRIMMED (APPROX. 230.0m)
  - EXISTING TREE TO BE REMOVED
- CONSTRUCTION WORKS**
- EXISTING VEGETATION / HEDGEROW TO BE REMOVED
  - EXISTING TREE TO BE REMOVED
  - EXISTING GATE TO BE REMOVED
  - EXISTING FENCE TO BE REMOVED
  - PROPOSED GATE
  - PROPOSED FENCE
  - EXISTING TELEGRAPH POLE AND CABLING TO BE RELOCATED

**Produced by:** Francesco Ghergo

**Renewable Energy Systems Ltd**  
 Registered Office: Beaufort Court,  
 Egg Farm Lane, Kings Langley,  
 Hertfordshire, WD48LR

SHEET 4 OF 7

1	FG	AP	RB	2026-03-11	First Issue
ISSUE	DRAWN	CHKD	APPD	DATE	REVISION NOTES
PURPOSE					SCALE @ A3
PERMITTING					1:200
LAYOUT DRAWING					T-LAYOUT NO
N/A					N/A


COORDINATES  
IRENET95/ITM (EPSG:2157)

PROJECT TITLE  
**GORTNALUG 110KV SUBSTATION AND LOOP-IN GRID CONNECTION**

DRAWING TITLE  
**FIGURE 106 SITE ENTRANCE VISIBILITY SPY**


DRAWING NUMBER	REV
04853-RES-ACC-DR-PT-101	1

THIS DRAWING IS THE PROPERTY OF RENEWABLE ENERGY SYSTEMS LIMITED AND NO REPRODUCTION MAY BE MADE IN WHOLE OR IN PART WITHOUT PERMISSION

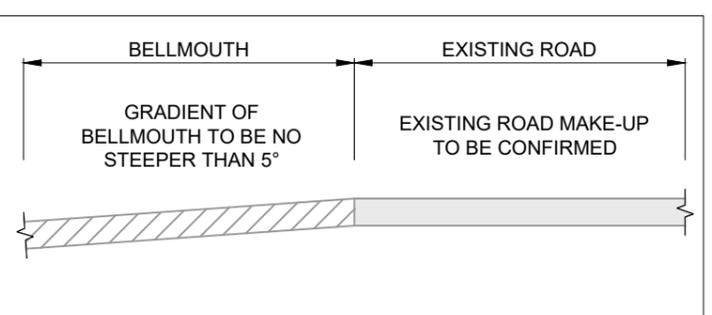

**SECTION A - A:**  
**INDICATIVE CROSS SECTION AT SITE ENTRANCE**  
 SCALE - N.T.S

SOME TREES ARE OVERGROWN INTO THE VISIBILITY SPY AND WILL HAVE TO BE MAINTAINED SO THAT VEGETATION DOESN'T ENTER THE VISIBILITY SPY ENVELOPE AS OUTLINED IN NOTE 5.

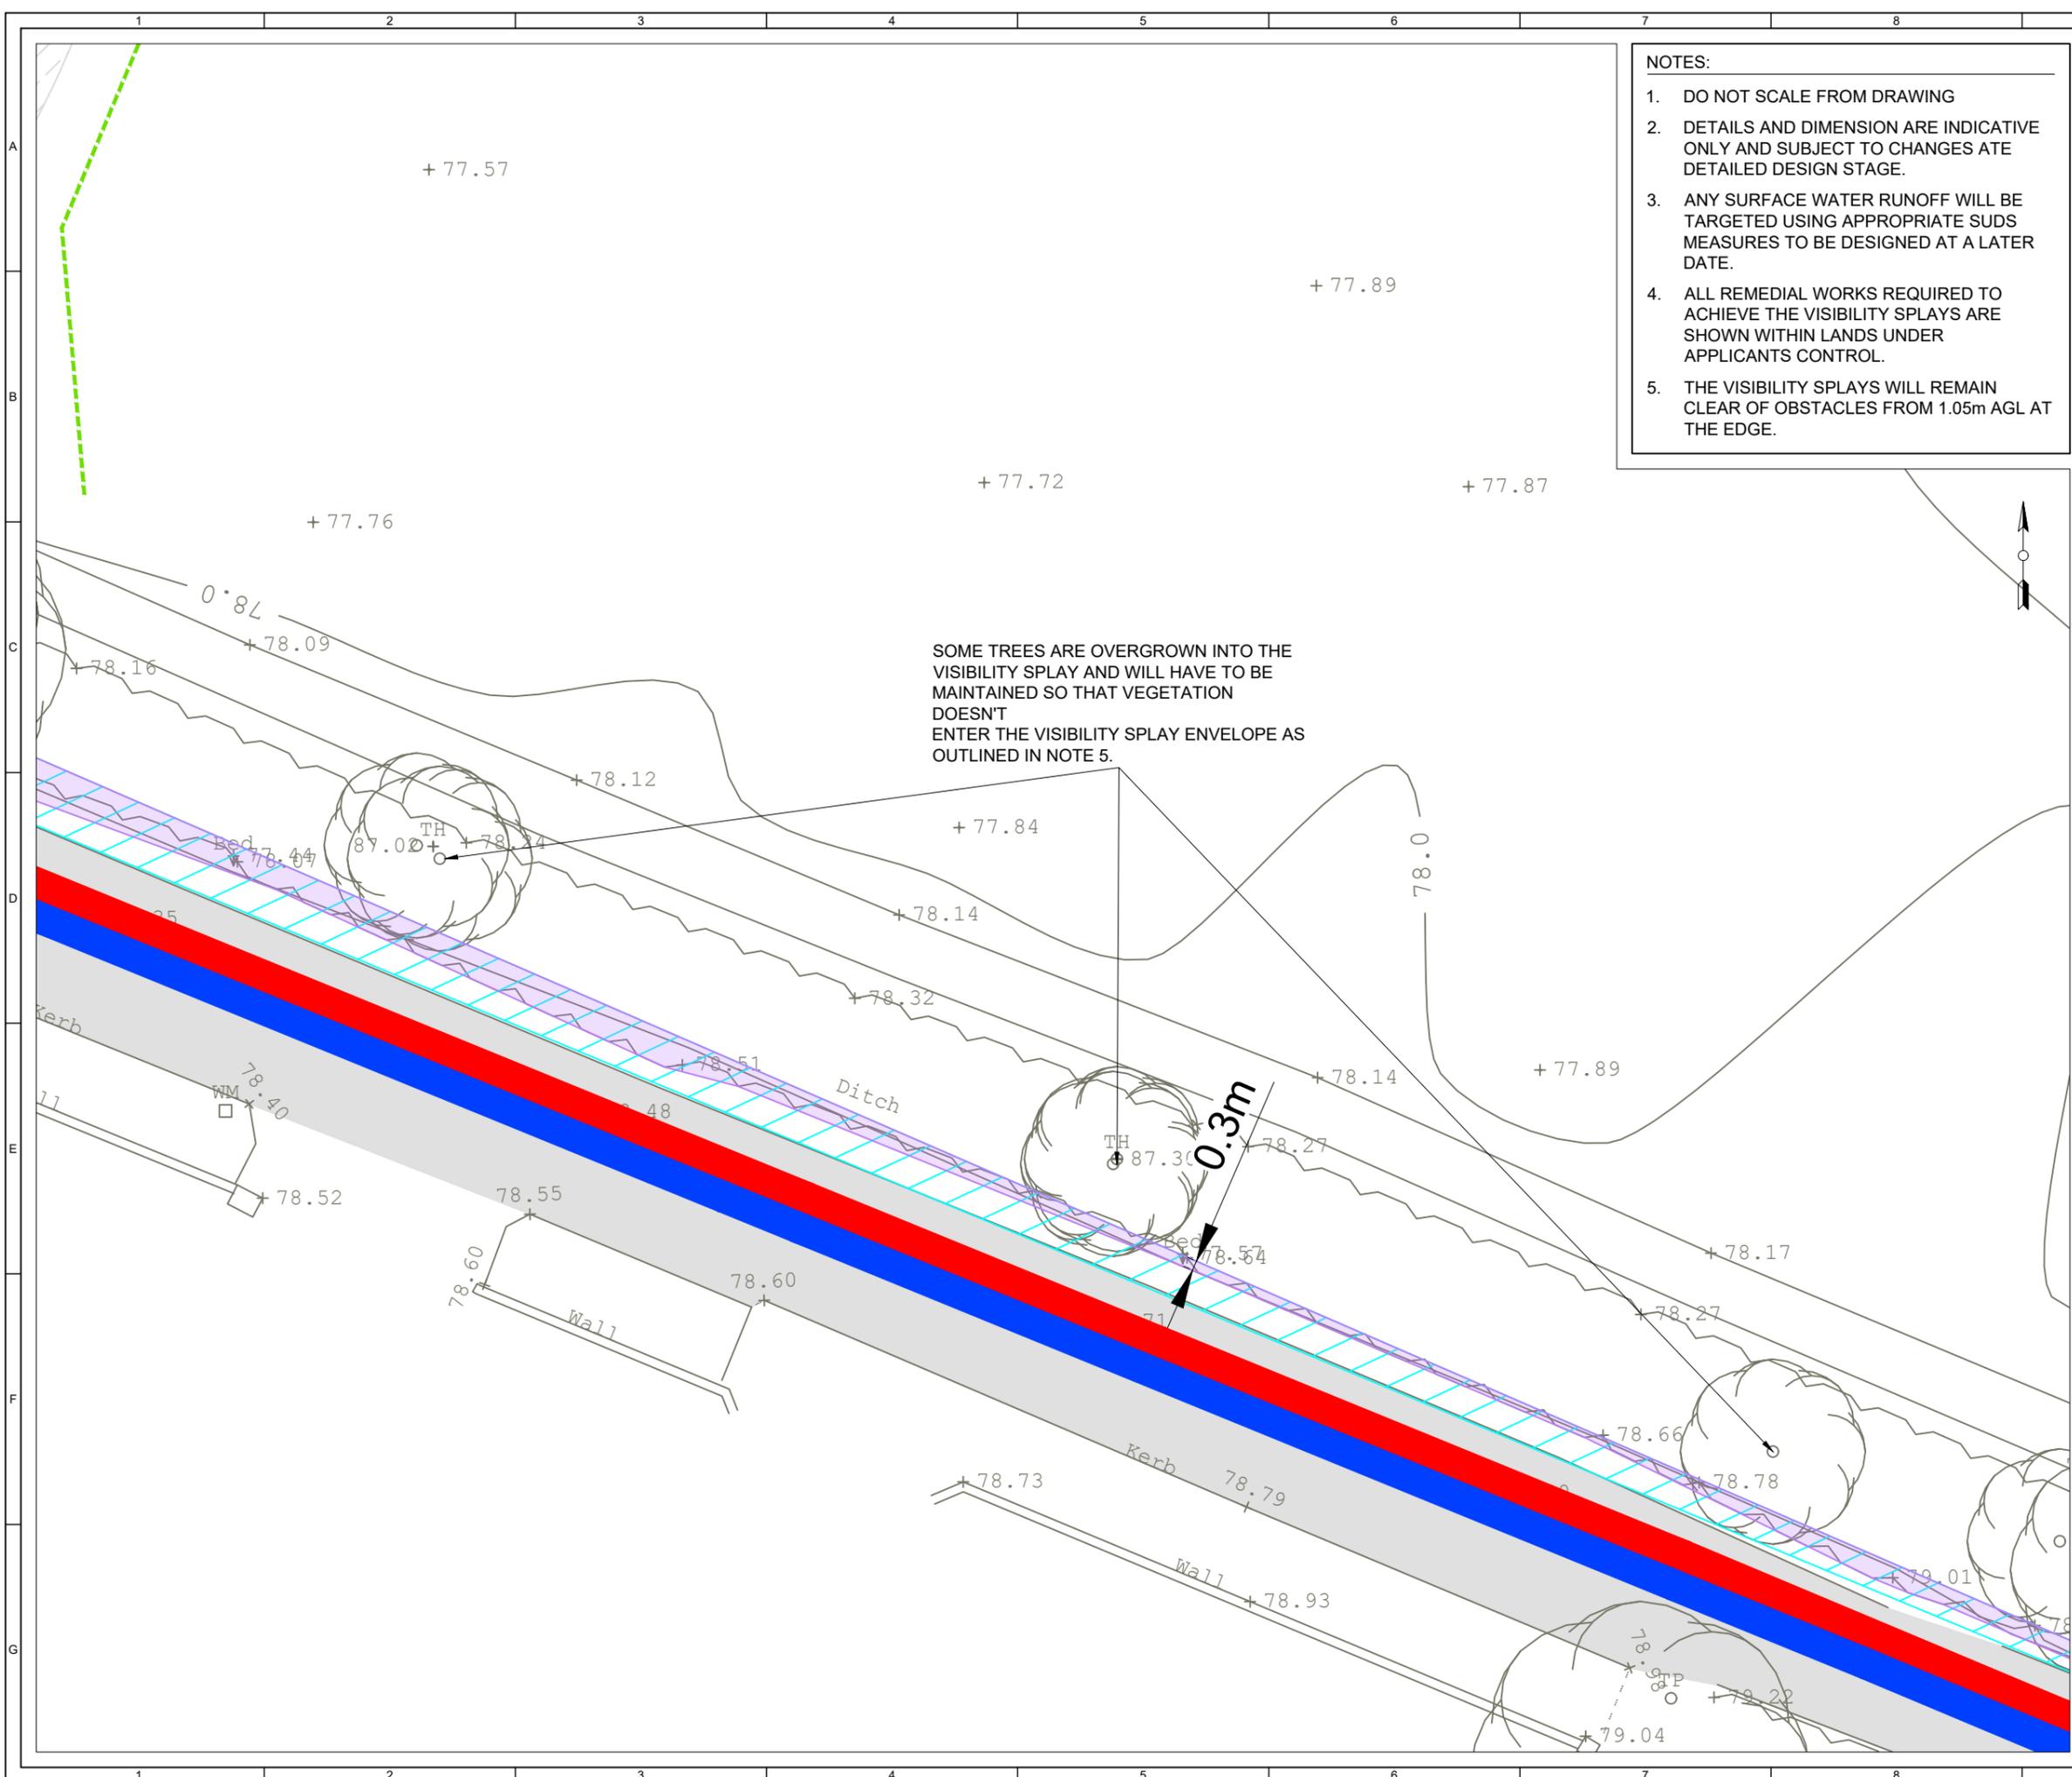

- NOTES:**
- DO NOT SCALE FROM DRAWING
  - DETAILS AND DIMENSION ARE INDICATIVE ONLY AND SUBJECT TO CHANGES ATE DETAILED DESIGN STAGE.
  - ANY SURFACE WATER RUNOFF WILL BE TARGETED USING APPROPRIATE SUDS MEASURES TO BE DESIGNED AT A LATER DATE.
  - ALL REMEDIAL WORKS REQUIRED TO ACHIEVE THE VISIBILITY SPLAYS ARE SHOWN WITHIN LANDS UNDER APPLICANTS CONTROL.
  - THE VISIBILITY SPLAYS WILL REMAIN CLEAR OF OBSTACLES FROM 1.05m AGL AT THE EDGE.


- KEY:**
- SITE BOUNDARY (OUTSIDE EDGE OF LINE DENOTES BOUNDARY)
  - LANDLORD'S BOUNDARY (INSIDE EDGE OF LINE DENOTES BOUNDARY)
  - EXISTING PUBLIC ROAD
  - PROPOSED SITE TRACK
  - TEMPORARY WIDENING DURING CONSTRUCTION AND EXTRAORDINARY MAINTENANCE
  - VISIBILITY SPLAY - CLEAR OF ANY PHYSICAL OBJECTS RESTRICTING VISIBILITY
  - EXISTING VEGETATION / HEDGEROW TO BE TRIMMED (APPROX. 230.0m)
  - EXISTING TREE TO BE REMOVED
- VISIBILITY SPLAY - REMEDIAL WORKS**
- EXISTING VEGETATION / HEDGEROW TO BE REMOVED
  - EXISTING TREE TO BE REMOVED
  - EXISTING GATE TO BE REMOVED
  - EXISTING FENCE TO BE REMOVED
  - PROPOSED GATE
  - PROPOSED FENCE
  - EXISTING TELEGRAPH POLE AND CABLING TO BE RELOCATED

SOME TREES ARE OVERGROWN INTO THE VISIBILITY SPLAY AND WILL HAVE TO BE MAINTAINED SO THAT VEGETATION DOESN'T ENTER THE VISIBILITY SPLAY ENVELOPE AS OUTLINED IN NOTE 5.

**Produced by:** Francesco Ghergo  
**Renewable Energy Systems Ltd**  
**Registered Office:** Beaufort Court,  
 Egg Farm Lane, Kings Langley,  
 Hertfordshire, WD48LR

SHEET 5 OF 7

1	FG	AP	RB	2026-03-11	First Issue
ISSUE	DRAWN	CHKD	APPD	DATE	REVISION NOTES
PURPOSE					SCALE @ A3
PERMITTING					1:200
LAYOUT DRAWING					T-LAYOUT NO
N/A					N/A
COORDINATES					
IRENET95/ITM (EPSG:2157)					
PROJECT TITLE					
GORTNALUG 110KV SUBSTATION AND LOOP-IN GRID CONNECTION					
DRAWING TITLE					
FIGURE 106 SITE ENTRANCE VISIBILITY SPLAY					
DRAWING NUMBER					REV
04853-RES-ACC-DR-PT-101					1
THIS DRAWING IS THE PROPERTY OF RENEWABLE ENERGY SYSTEMS LIMITED AND NO REPRODUCTION MAY BE MADE IN WHOLE OR IN PART WITHOUT PERMISSION					
				BEAUFORT COURT, EGG FARM LANE, KINGS LANGLEY, HERTS WD4 8LR. UK TEL +44 (0) 1923 299200 WWW.RES-GROUP.COM	

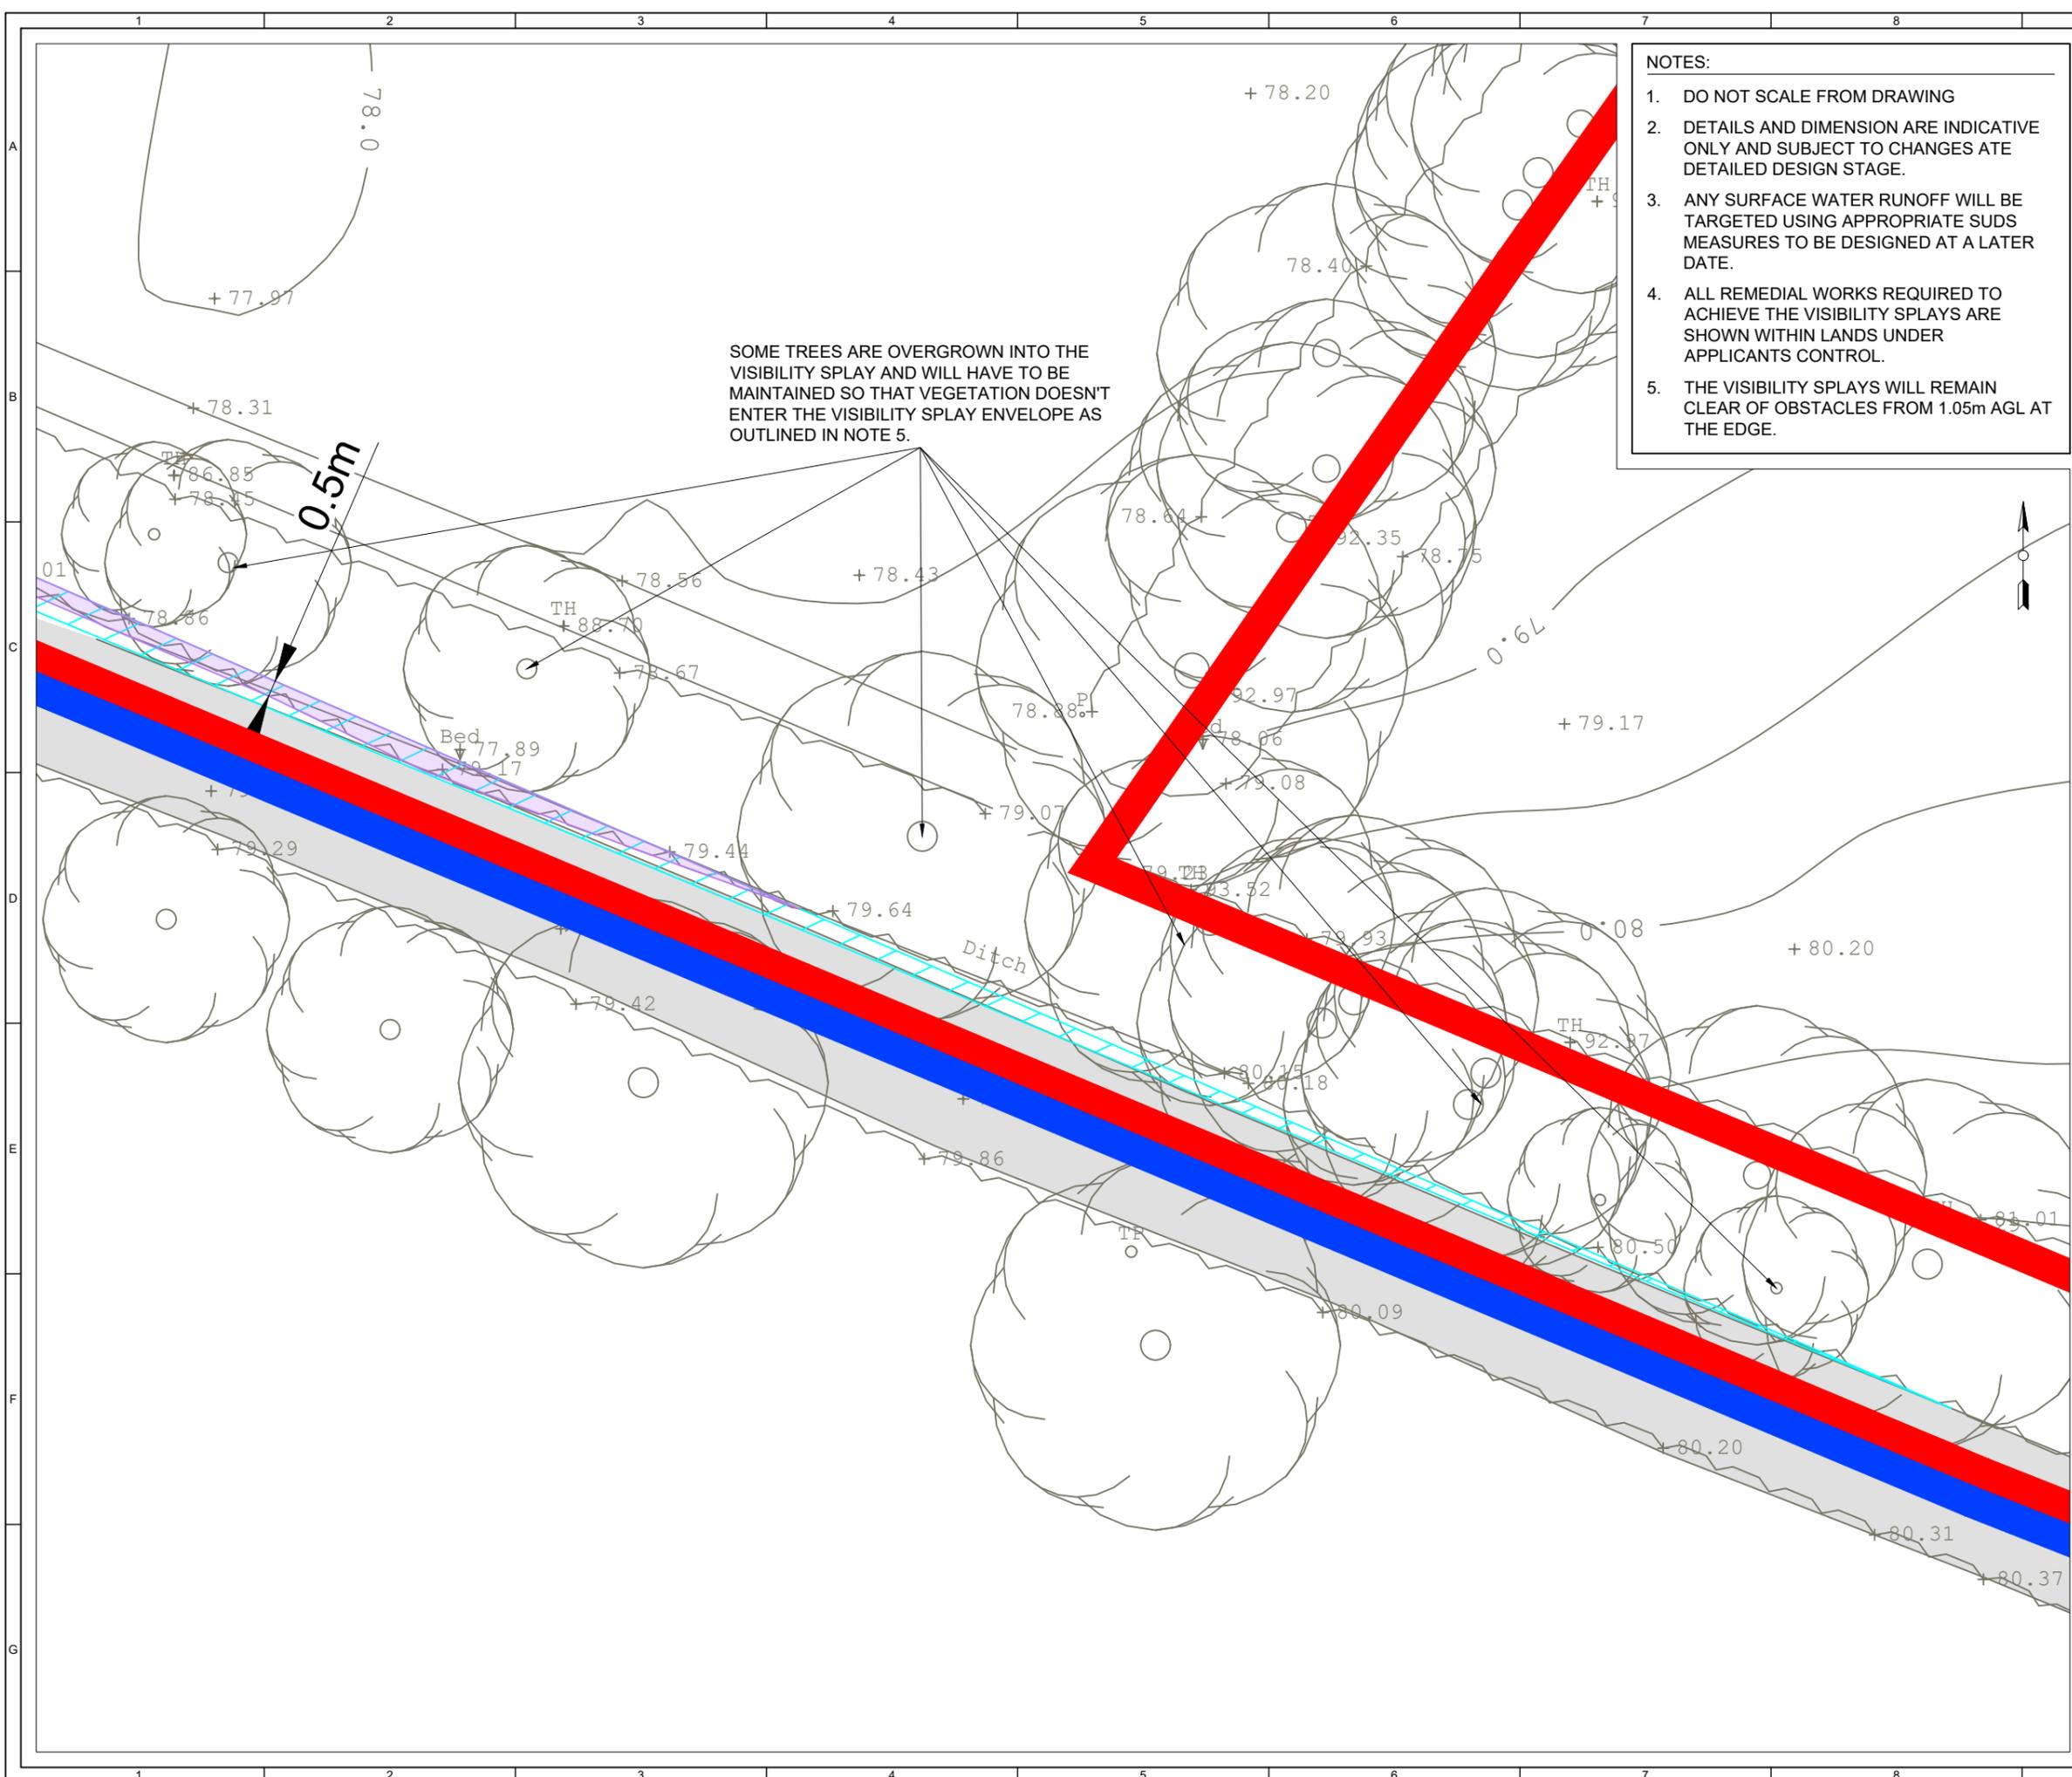

- NOTES:**
- DO NOT SCALE FROM DRAWING
  - DETAILS AND DIMENSION ARE INDICATIVE ONLY AND SUBJECT TO CHANGES AT DETAILED DESIGN STAGE.
  - ANY SURFACE WATER RUNOFF WILL BE TARGETED USING APPROPRIATE SUDS MEASURES TO BE DESIGNED AT A LATER DATE.
  - ALL REMEDIAL WORKS REQUIRED TO ACHIEVE THE VISIBILITY SPLAYS ARE SHOWN WITHIN LANDS UNDER APPLICANTS CONTROL.
  - THE VISIBILITY SPLAYS WILL REMAIN CLEAR OF OBSTACLES FROM 1.05m AGL AT THE EDGE.

- KEY:**
- SITE BOUNDARY (OUTSIDE EDGE OF LINE DENOTES BOUNDARY)
  - LANDLORD'S BOUNDARY (INSIDE EDGE OF LINE DENOTES BOUNDARY)
  - EXISTING PUBLIC ROAD
  - PROPOSED SITE TRACK
  - TEMPORARY WIDENING DURING CONSTRUCTION AND EXTRAORDINARY MAINTENANCE
  - VISIBILITY SPY - CLEAR OF ANY PHYSICAL OBJECTS RESTRICTING VISIBILITY
- VISIBILITY SPY - REMEDIAL WORKS**
- EXISTING VEGETATION / HEDGEROW TO BE TRIMMED (APPROX. 230.0m)
  - EXISTING TREE TO BE REMOVED
- CONSTRUCTION WORKS**
- EXISTING VEGETATION / HEDGEROW TO BE REMOVED
  - EXISTING TREE TO BE REMOVED
  - EXISTING GATE TO BE REMOVED
  - EXISTING FENCE TO BE REMOVED
  - PROPOSED GATE
  - PROPOSED FENCE
  - EXISTING TELEGRAPH POLE AND CABLING TO BE RELOCATED

**Produced by:** Francesco Ghergo  
**Renewable Energy Systems Ltd**  
**Registered Office:** Beaufort Court,  
 Egg Farm Lane, Kings Langley,  
 Hertfordshire, WD48LR

SHEET 6 OF 7

1	FG	AP	RB	2026-03-11	First Issue
ISSUE	DRAWN	CHKD	APPD	DATE	REVISION NOTES
PURPOSE					SCALE @ A3
PERMITTING					1:200
LAYOUT DRAWING					T-LAYOUT NO
N/A					N/A

COORDINATES  
 IREN95/ITM (EPSG:2157)

PROJECT TITLE  
**GORTNALUG 110KV SUBSTATION  
 AND LOOP-IN GRID CONNECTION**

DRAWING TITLE  
**FIGURE 106  
 SITE ENTRANCE  
 VISIBILITY SPY**

DRAWING NUMBER	REV
04853-RES-ACC-DR-PT-101	1

THIS DRAWING IS THE PROPERTY OF RENEWABLE ENERGY SYSTEMS LIMITED AND NO REPRODUCTION MAY BE MADE IN WHOLE OR IN PART WITHOUT PERMISSION



BEAUFORT COURT,  
 EGG FARM LANE,  
 KINGS LANGLEY,  
 HERTS WD4 8LR. UK  
 TEL +44 (0) 1923 299200  
 WWW.RES-GROUP.COM

