

ISO A1 594mm x 841mm



Map Series:
Prime Data Vector

ITM Centre Point Co-ordinate:
X,Y = 583608.16, 720439.84

Taithe Éireann Licence No.
CYAL50261649

Copyright:
© Taithe Éireann, 2024



Head Office
Beenreigh,
Abbeydorney,
Tralee, Co. Kerry
Ireland
Tel: 00353 66 7135710

Regional Office
Basepoint Business Centre
Stroudley Road, Basingstoke,
Hampshire,
RG24 8UP, UK
Tel: 00 44 1256406664

PROJECT

**Gortnalug 110 kV Substation
Loop In and Out
Grid Connection**

CLIENT

res

CONSULTANTS

NOTES:

- This drawing is to be used only for the purpose of the planning application and is subject to detailed design.

LEGEND:

Proposed Site Boundary	
Solar Farm Landowner Boundary	
Contours	
Site Track	
Proposed 110kV Substation	
Future 110kV Substation Expansion	
Proposed 110kV Underground Cable Route	
Required 110kV EirGrid Easement	
Proposed 110kV Site Track	
Required Cut and Fill	
Ditch Crossing	
Soil Deposition Area	


ISSUE/REVISION

I/R	DATE	DESCRIPTION
P6	25.02.26	Issued for Planning
PS	11.02.26	Issued for Planning
P4	09.02.26	Issued for Planning
P3	16.01.26	Issued for Planning
P2	01.12.25	Issued for Planning
P1	12.11.25	Issued for Planning

PROJECT NUMBER
300-101338

SHEET TITLE
Site Location Map
Sheet 6 of 9

SHEET NUMBER
300101338-DR-105

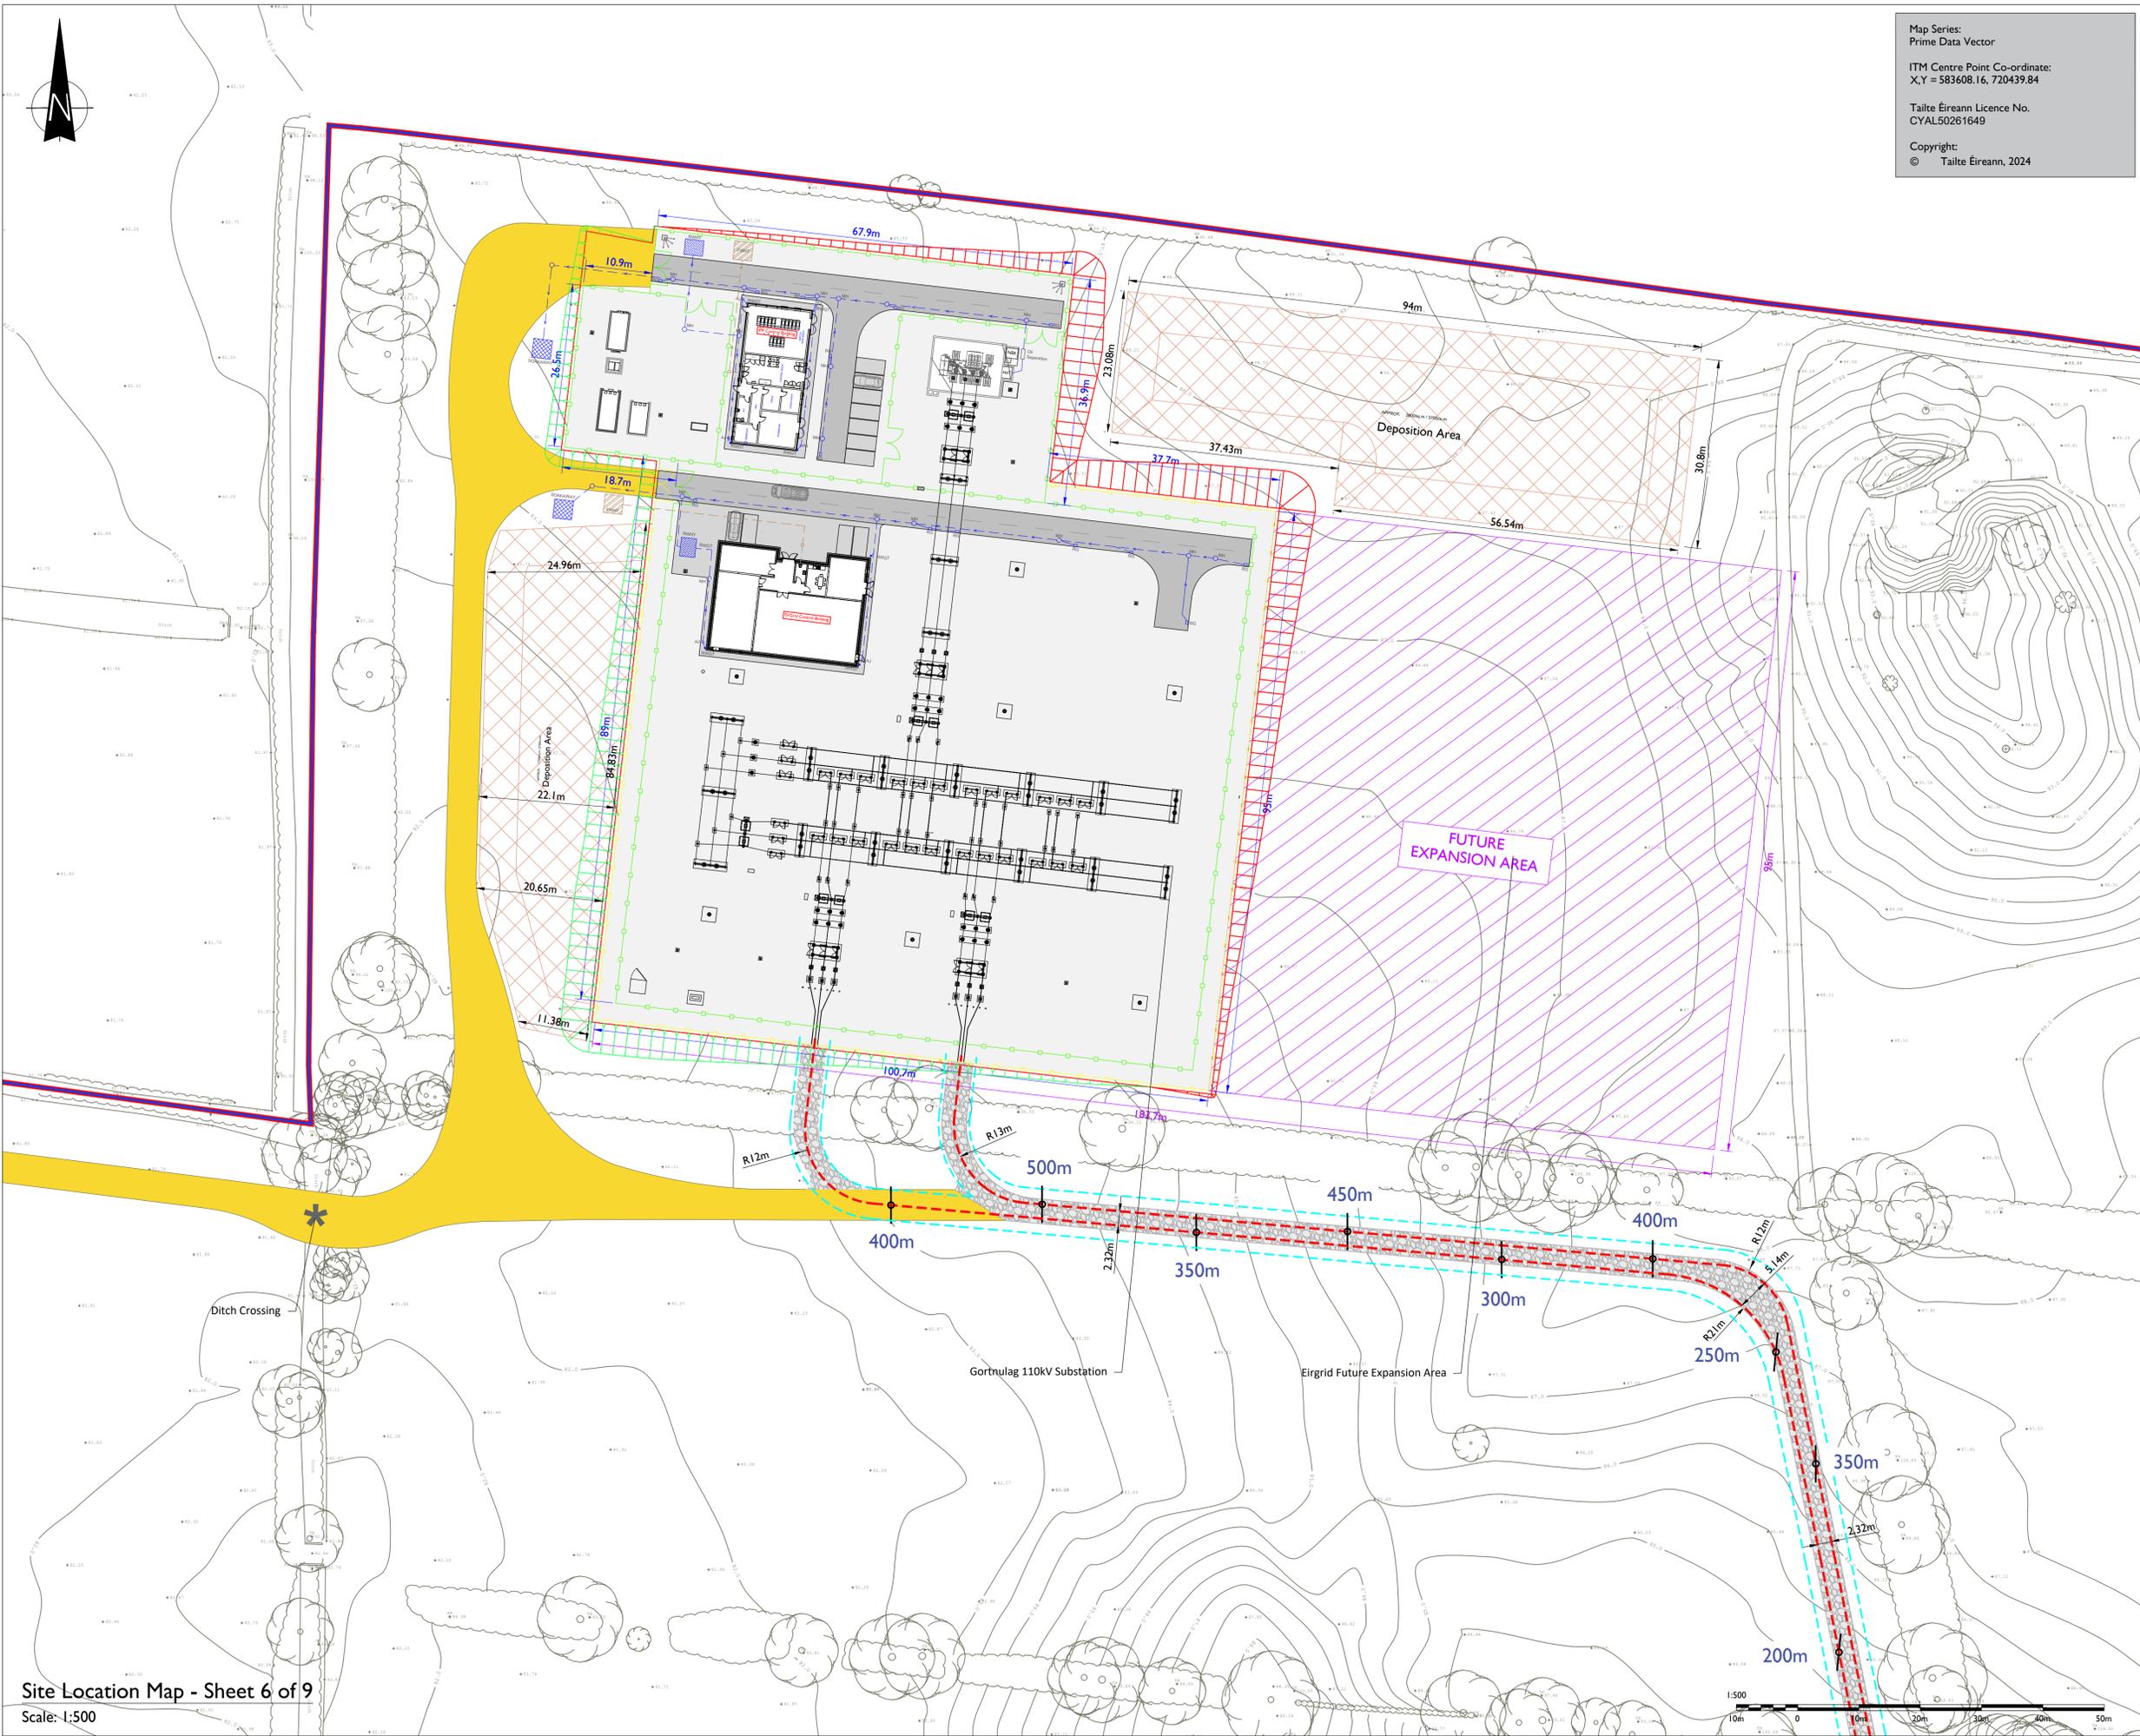

Site Location Map - Sheet 6 of 9
Scale: 1:500

Project Management Initials: Designer: AH Checked: JF Approved: AC