




External Elevation of Timber Post & Rail Boundary Fencing
SCALE 1:25

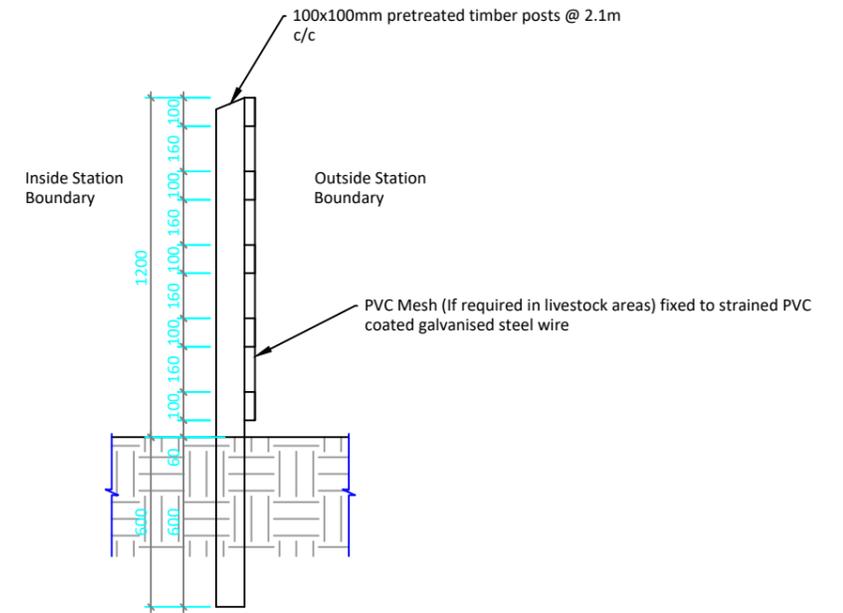

Section A-A
SCALE 1:25

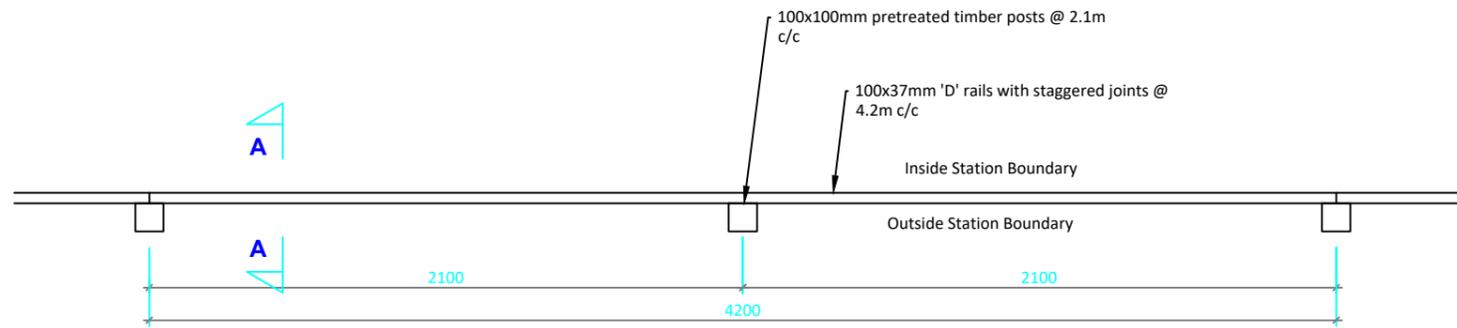

Plan of Timber Post & Rail Boundary Fencing
SCALE 1:25

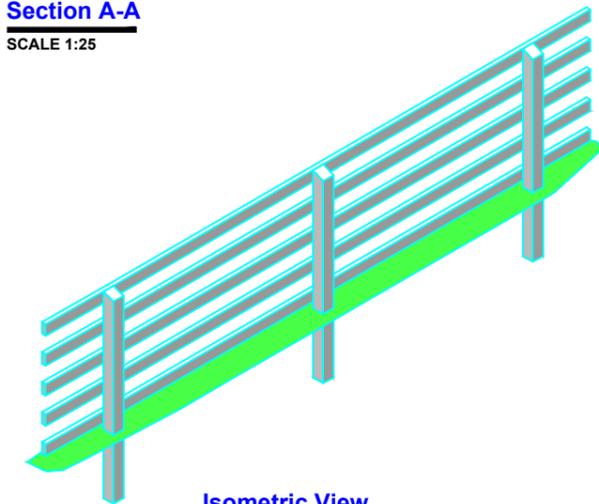

Isometric View



Head Office
Beenreigh,
Abbeydorney,
Tralee, Co. Kerry
Ireland
Tel: 00353 66 7135710

CLIENT



PROJECT

Gortnalug 110 kV Substation
Loop In and Out Grid Connection

PROJECT NUMBER
300-101338

SHEET NUMBER
300101338-DR-206

SHEET TITLE

Timber Post & Rail
Boundary Fencing Details

DRAWING STATUS
For Planning

ISSUE/REVISION

I/R	DATE	DESCRIPTION
P2	01.12.25	Issued for Planning
P1	12.11.25	Issued for Planning
I/R	DATE	DESCRIPTION