



Map Series:
 Prime Data Vector
 ITM Centre Point Co-ordinate:
 X,Y = 583608.16, 720439.84
 Taithe Éireann Licence No.
 CYAL50261649
 Copyright:
 © Taithe Éireann, 2024



Head Office
 Beenleigh,
 Abbeydorney,
 Tralee, Co. Kerry
 Ireland
 Tel: 00353 66 7135710

Regional Office
 Basepoint Business Centre
 Stroudley Road, Basingstoke,
 Hampshire,
 RG24 8UP, UK
 Tel: 00 44 1256406664

PROJECT

**Gortnalug 110 kV Substation
 Loop In and Out
 Grid Connection**

CLIENT




CONSULTANTS

NOTES: -

- This drawing is to be used only for the purpose of the planning application and is subject to detailed design.

LEGEND: -

Proposed Site Boundary —
 Solar Farm Landowner Boundary —
 Contours — 14.0

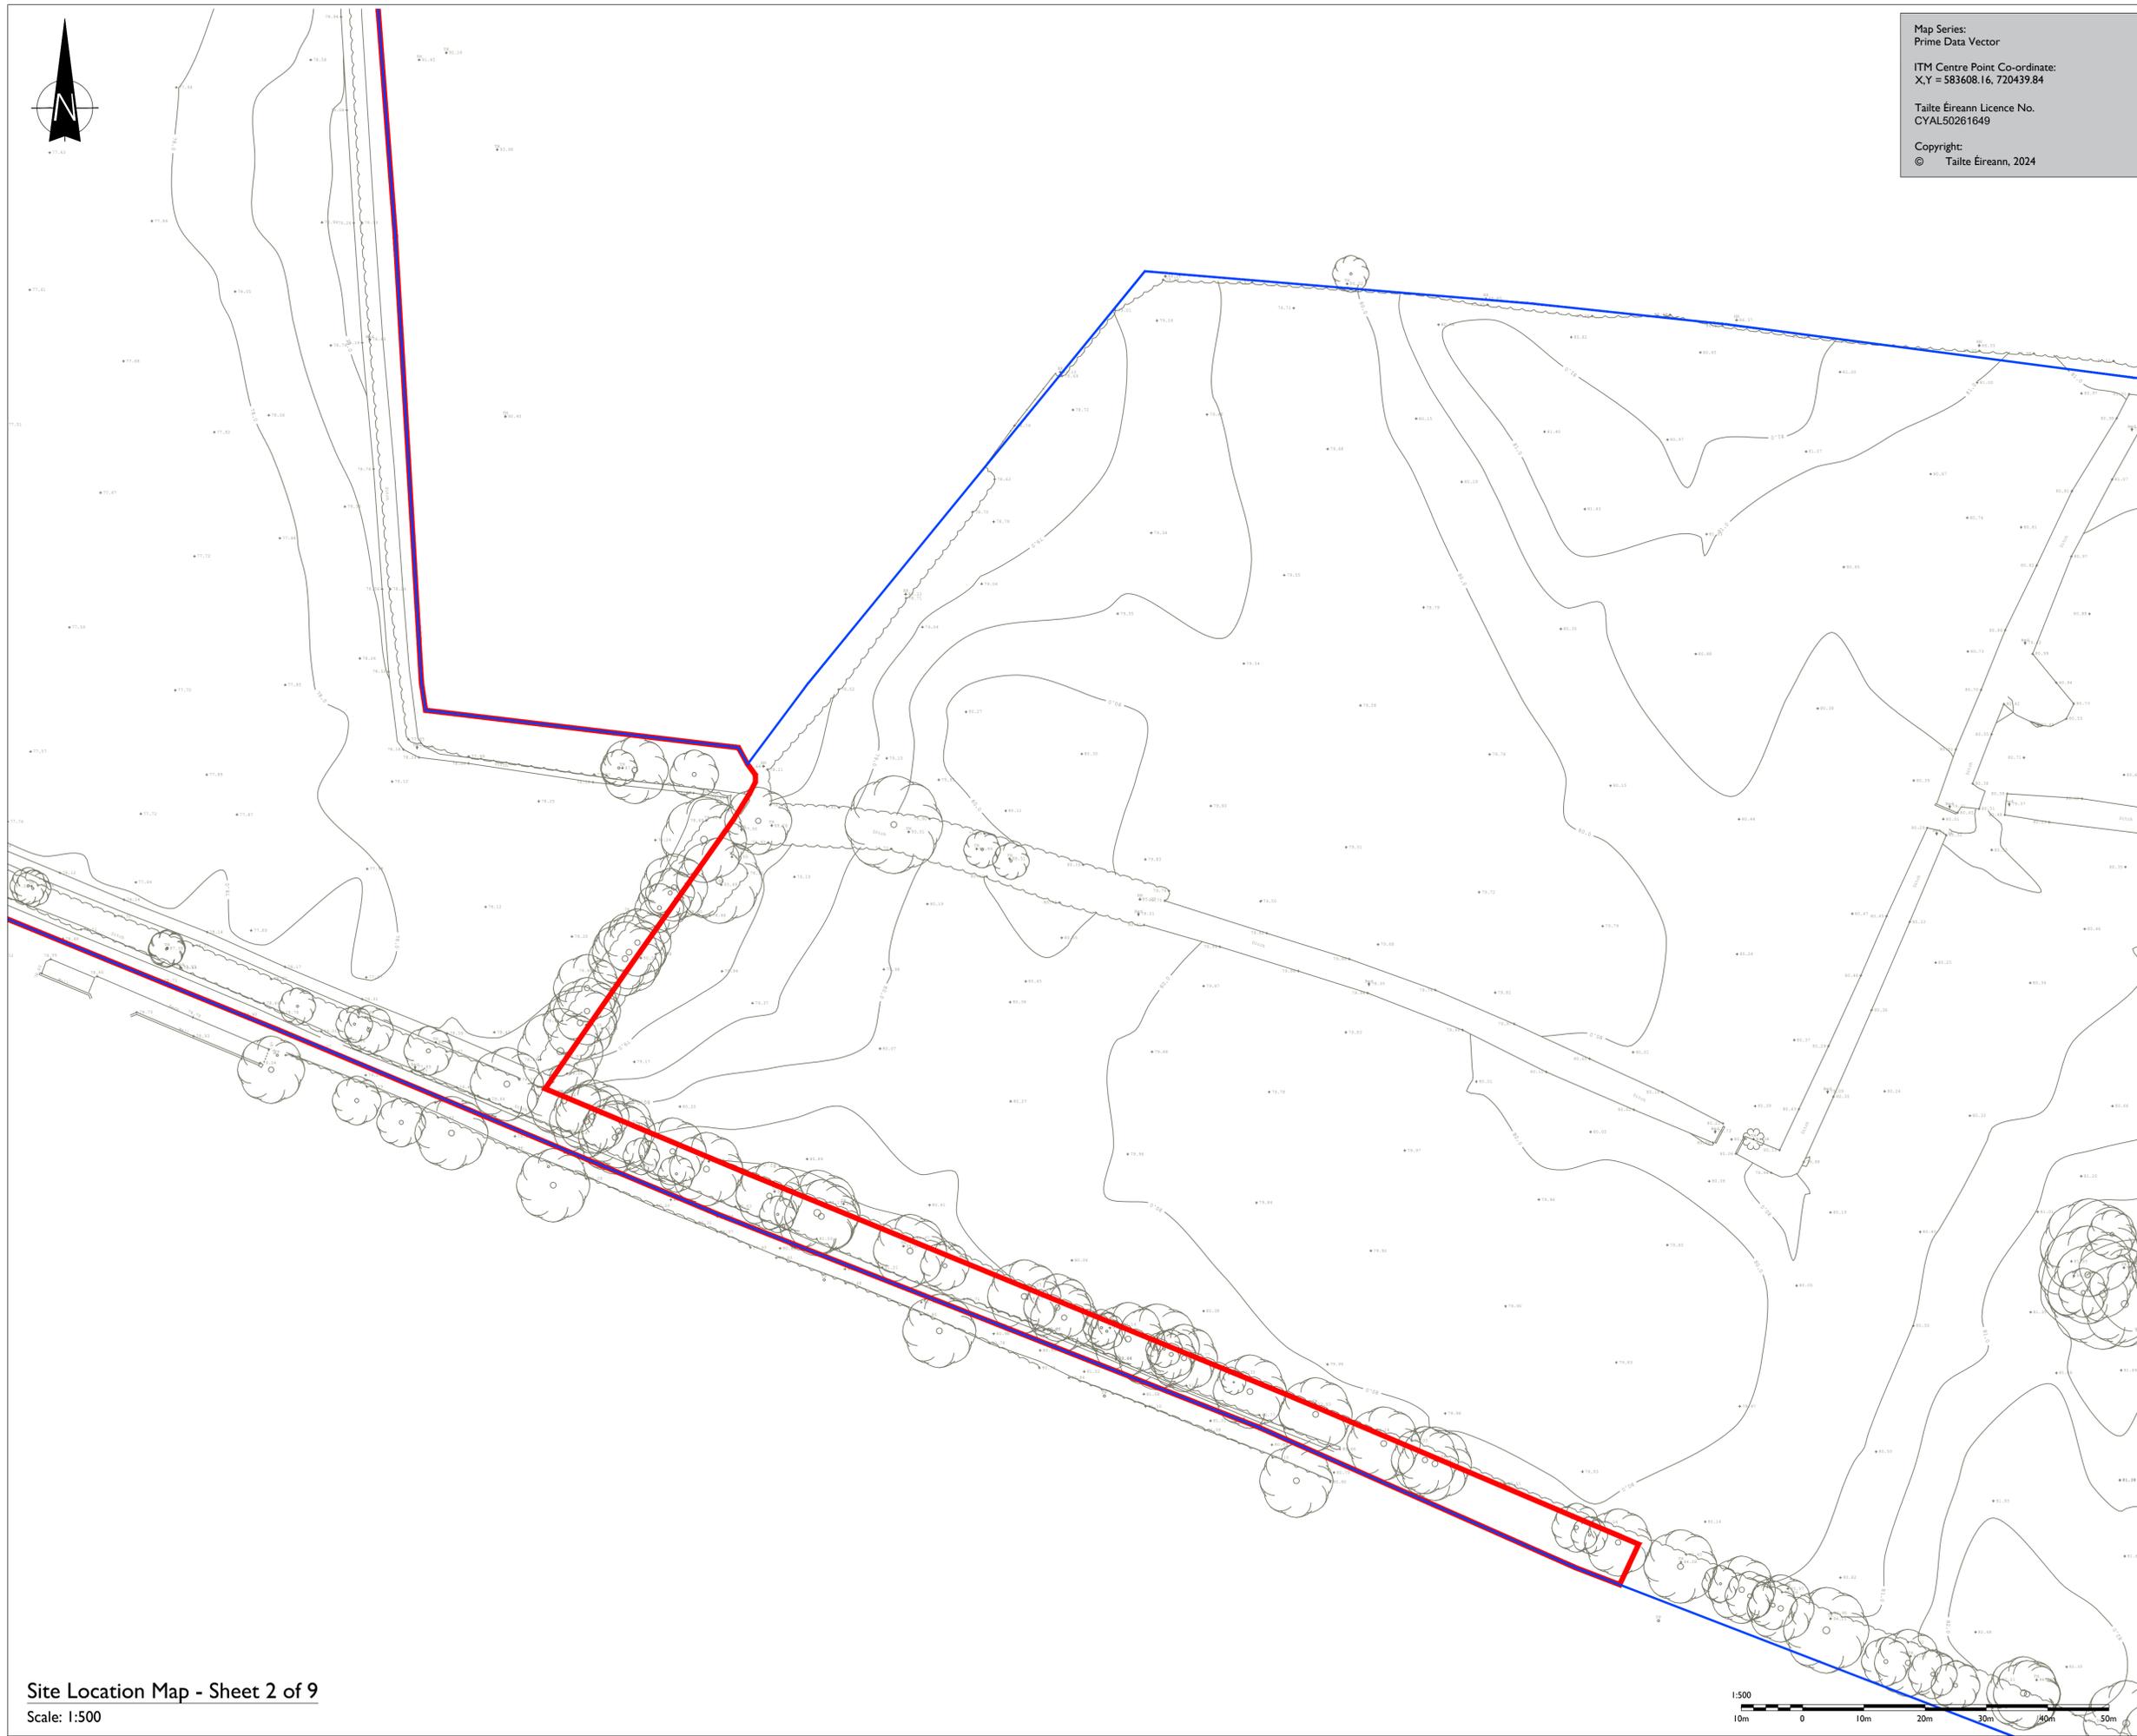

ISSUE/REVISION

I/R	DATE	DESCRIPTION
P4	09.02.26	Issued for Planning
P3	16.01.26	Issued for Planning
P2	01.12.25	Issued for Planning
P1	12.11.25	Issued for Planning

PROJECT NUMBER

300-101338

SHEET TITLE

Site Location Map
 Sheet 2 of 9

SHEET NUMBER

300101338-DR-101

