


ISO A1 594mm x 841mm
 Project Management Initials: Designer: AH Checked: JF Approved: AC

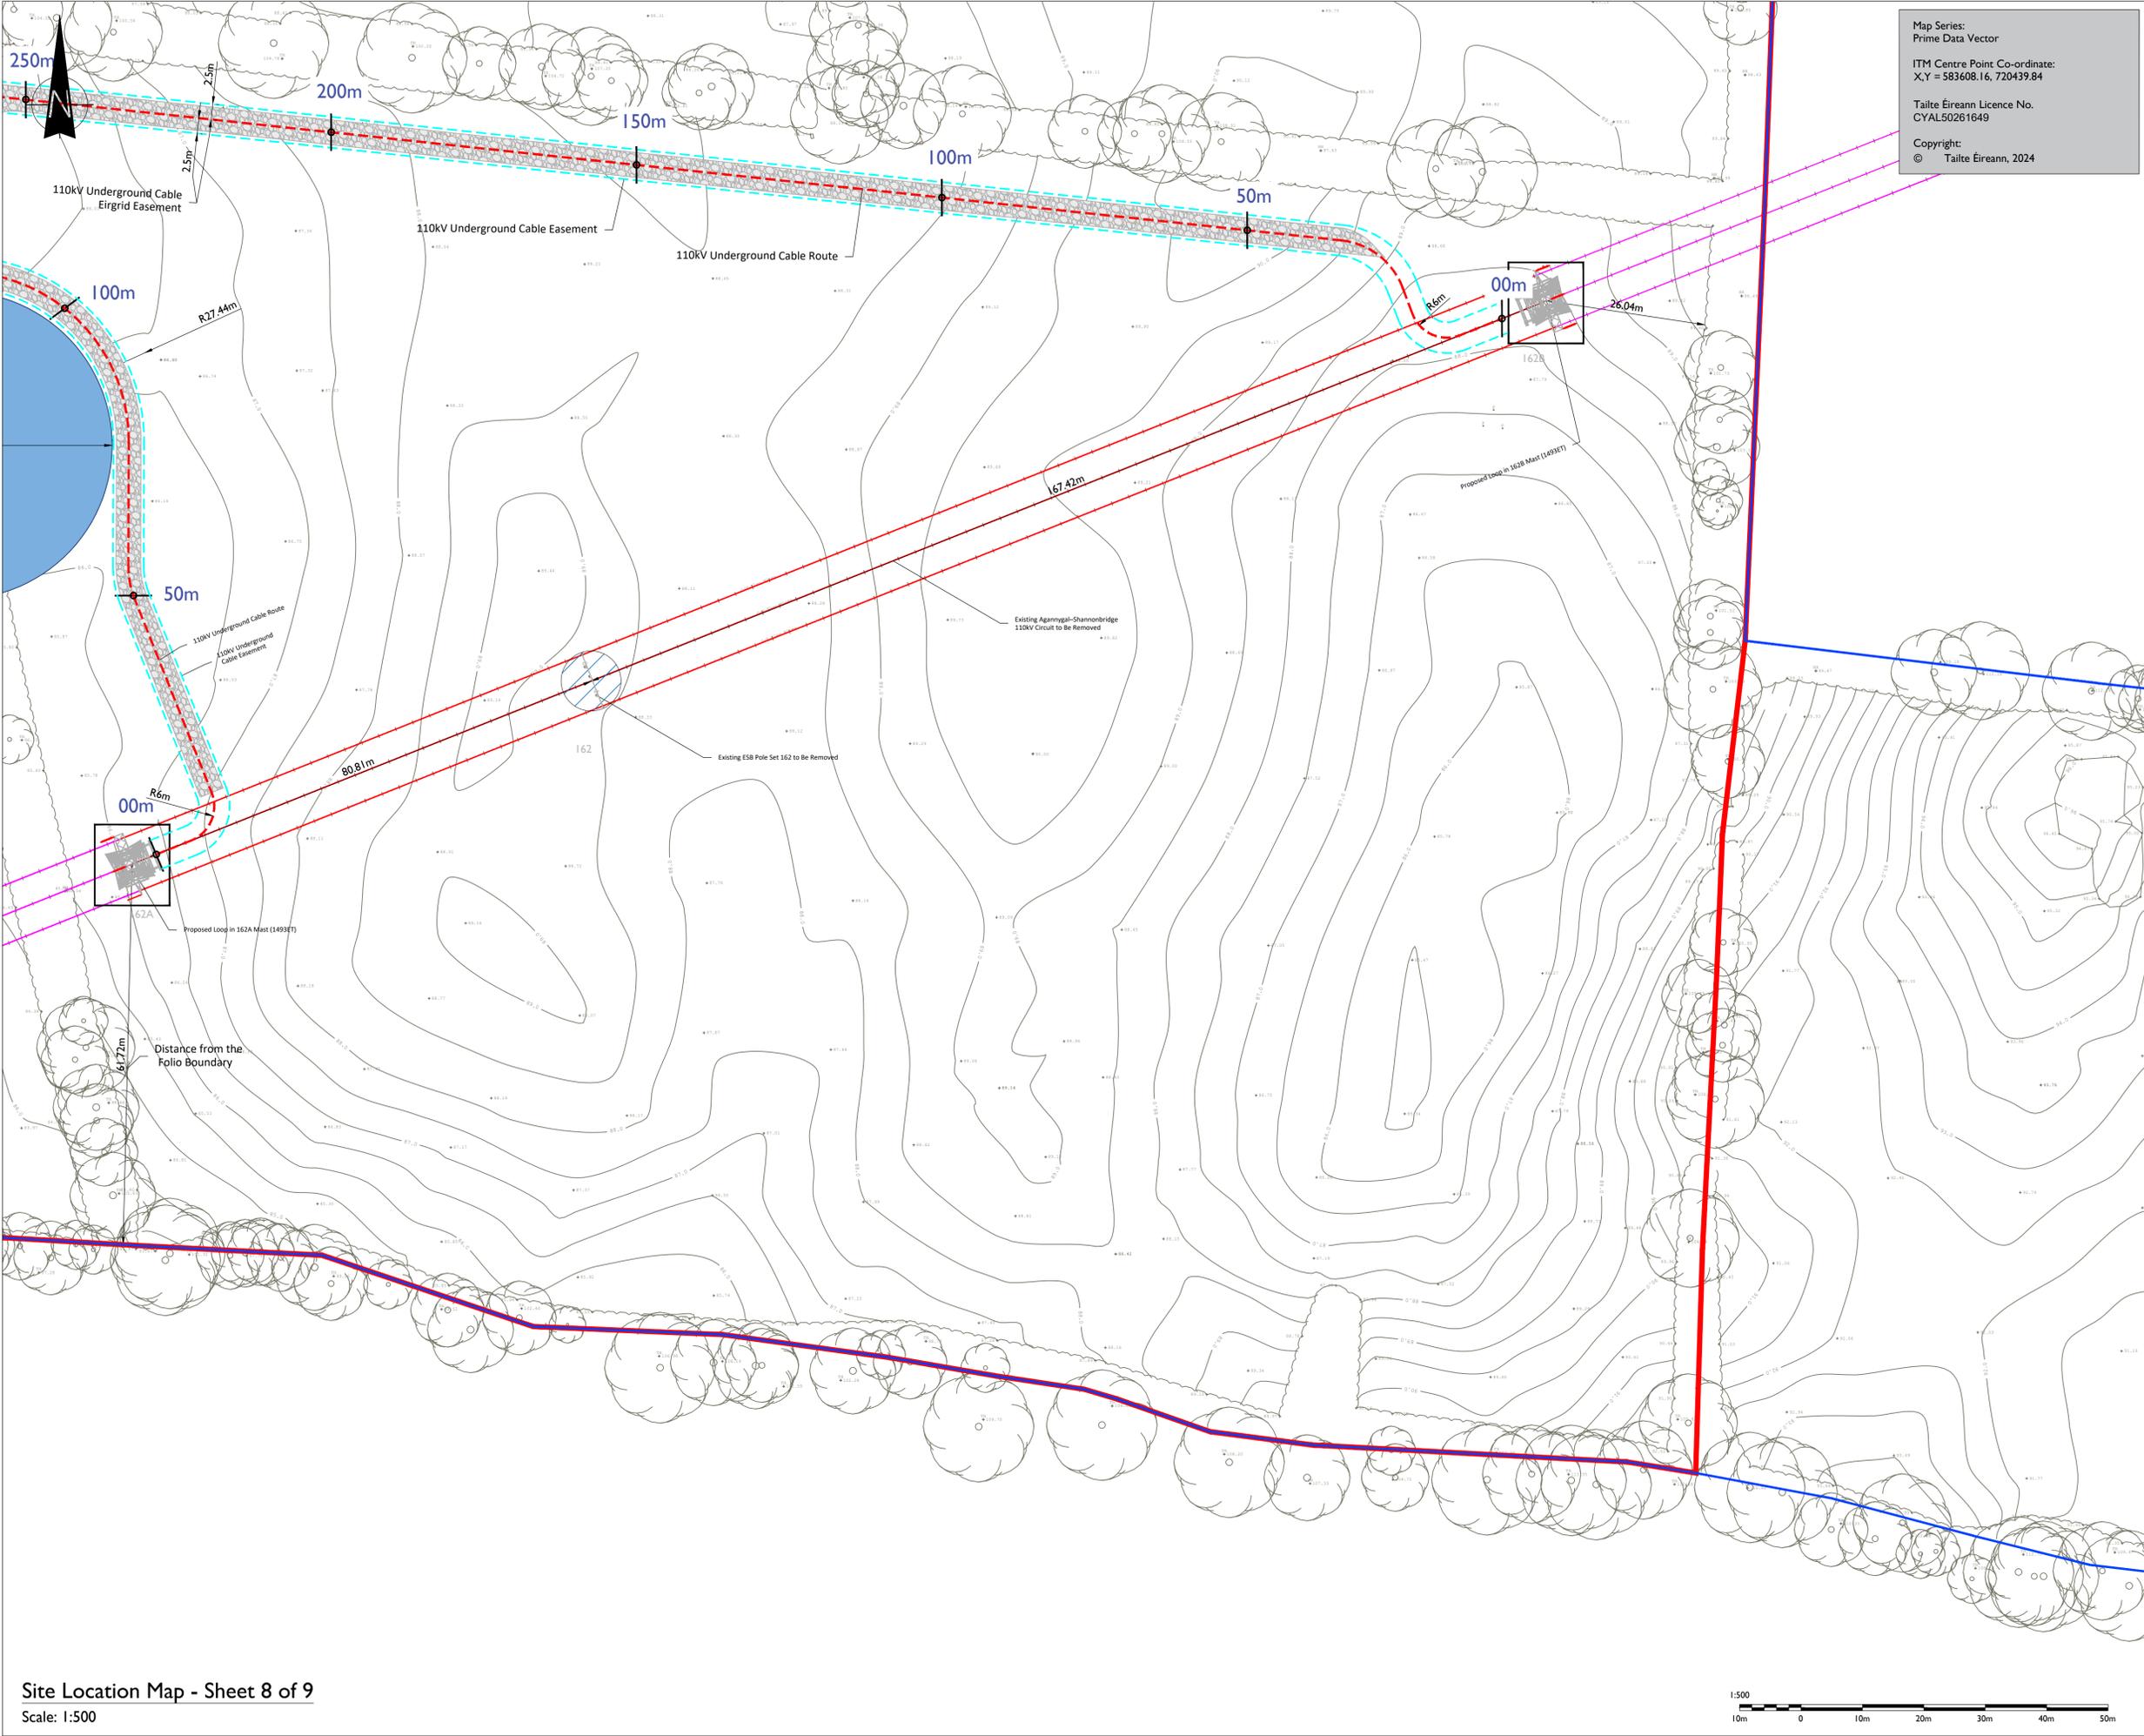

Map Series:
 Prime Data Vector
 ITM Centre Point Co-ordinate:
 X,Y = 583608.16, 720439.84
 Tailte Éireann Licence No.
 CYAL50261649
 Copyright:
 © Tailte Éireann, 2024



Head Office
 Beenleigh,
 Abbeydonney,
 Tralee, Co. Kerry,
 Ireland
 Tel: 00353 66 7135710

Regional Office
 Basepoint Business Centre
 Scroudfley Road, Basingstoke,
 Hampshire,
 RG24 8UP, UK
 Tel: 00 44 1256406664

PROJECT

**Gortnalug 110 kV Substation
 Loop In and Out
 Grid Connection**



CONSULTANTS

NOTES: -

- This drawing is to be used only for the purpose of the planning application and is subject to detailed design.

LEGEND: -

Proposed Site Boundary	
Solar Farm Landowner Boundary	
Contours	
Proposed 110kV Underground Cable Route	
Required 110kV EirGrid Easement	
Proposed 110kV Underground Cable Tower	
Existing ESB OHL HV Network	
New Badger Constraint	
Existing ESB OHL To Be Loop-in	
Proposed 110kV Site Track	

ISSUE/REVISION

I/R	DATE	DESCRIPTION
P4	09.02.26	Issued for Planning
P3	16.01.26	Issued for Planning
P2	01.12.25	Issued for Planning
P1	12.11.25	Issued for Planning

PROJECT NUMBER
 300-101338

SHEET TITLE
 Site Location Map
 Sheet 8 of 9

SHEET NUMBER
 300101338-DR-107

Site Location Map - Sheet 8 of 9
 Scale: 1:500

