

PROJECT

**Gortnalug 110kV Substation
 Loop In and Out
 Grid Connection**

CLIENT



CONSULTANTS

NOTES: -

1. Layout and Arrangements of Substation Building and Electrical Equipment is shown indicatively and for illustration purposes only. Design to be confirmed with Eirgrid as part of detailed design.
2. The Elevation of the Compound will be depicted by localized Topography such that Cut/Fill Earthworks associated with the construction of the Compound are balanced.

LEGEND: -

- Existing Infrastructure
- Proposed infrastructure

ISSUE/REVISION

I/R	DATE	DESCRIPTION
P2	02.12.25	Issued For Planning
P1	12.11.25	Issued For Planning

PROJECT NUMBER


300-101338

SHEET TITLE

Tower Elevations


SHEET NUMBER

300-101338-DR-204

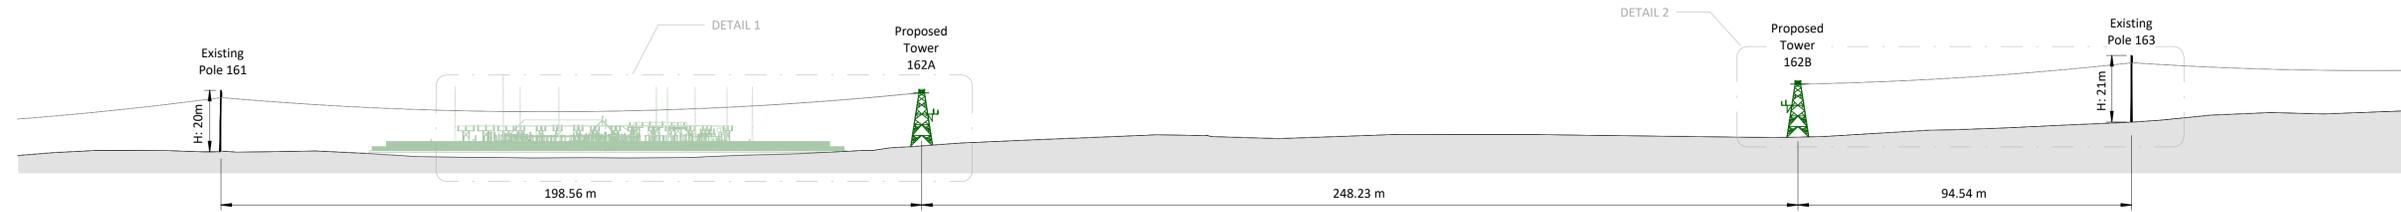


Elevation E

Scale: 1 : 1000

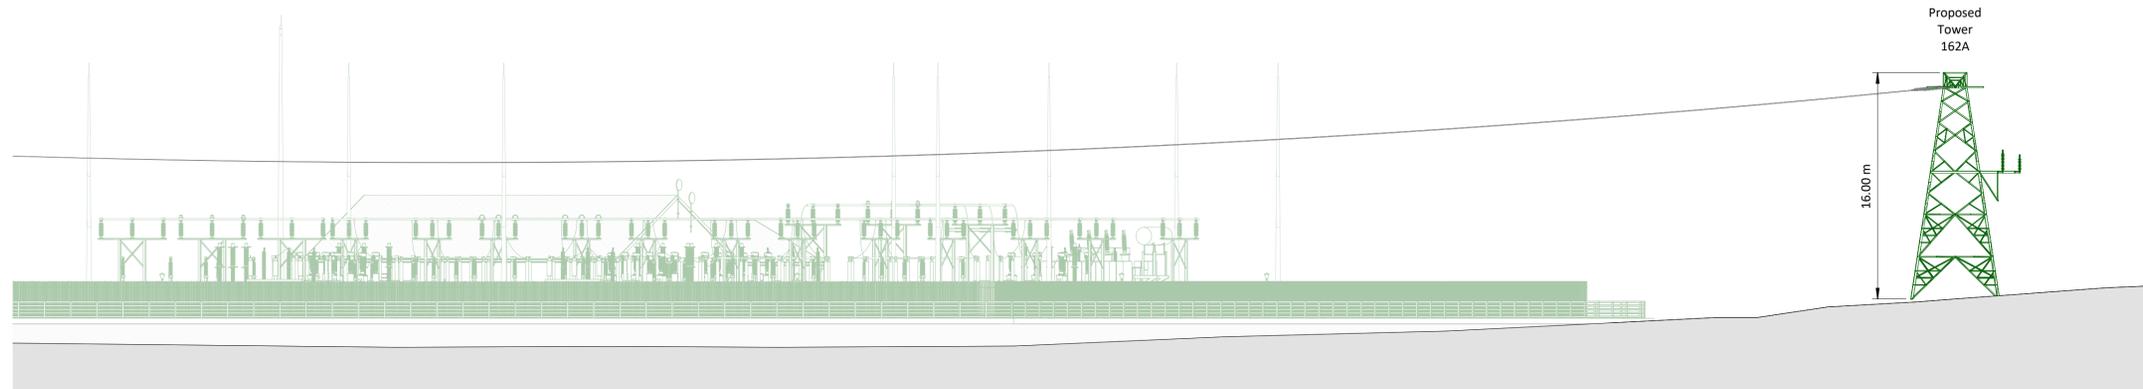


Detail 1

Scale: 1 : 250

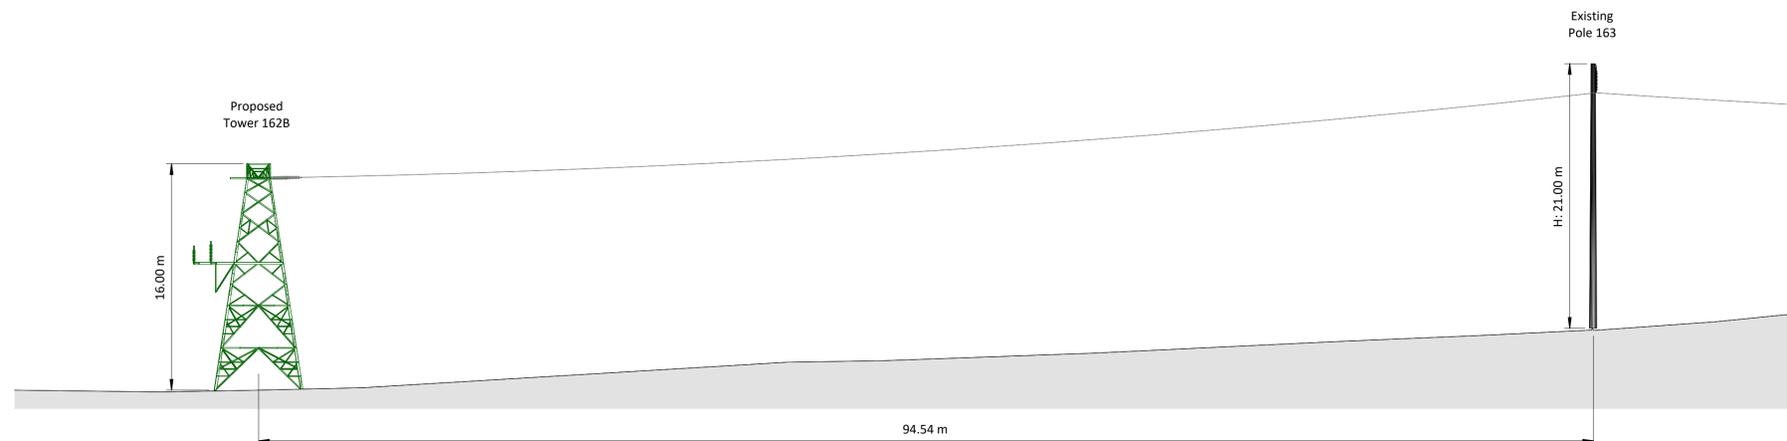

Detail 2

Scale: 1 : 250

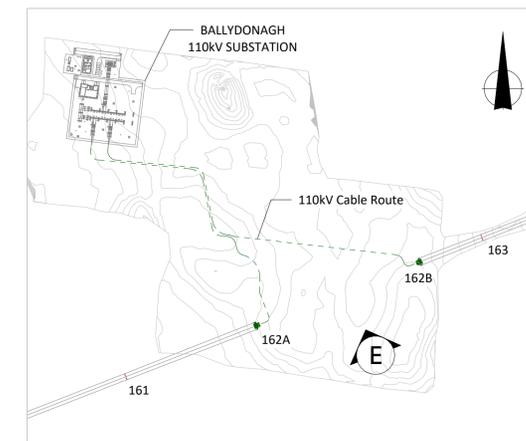

Key Plan

Scale: 1 : 5000