




- KEY:**
- EXISTING ROAD
  - PROPOSED ACCESS TRACK
  - TEMPORARY WIDENING DURING CONSTRUCTION AND EXTRAORDINARY MAINTENANCE PHASES
  - PERIMETER FENCE
  - ACCESS GATE
  - SITE ENTRANCE VISIBILITY SPLAY
  - WHEEL EXTENT
  - BODY EXTENT

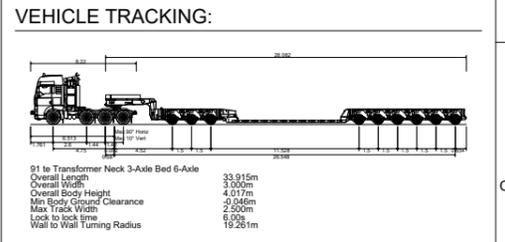

**Produced by:** Francesco Ghergo

**Renewable Energy Systems Ltd**  
 Registered Office: Beaufort Court,  
 Egg Farm Lane, Kings Langley,  
 Hertfordshire WD4 8LR

**TRAF0 DELIVERY VEHICLE**  
 SHEET 1 OF 2



1	FG	AP	RB	2026-03-11	First Issue
ISSUE	DRAWN	CHKD	APPD	DATE	REVISION NOTES
PURPOSE					SCALE @ A3
PERMITTING					1:500
LAYOUT DRAWING					T-LAYOUT NO
N/A					N/A

COORDINATES  
 IRENET95/ITM (EPSG:2157)

PROJECT TITLE  
**GORTNALUG 110KV SUBSTATION  
 AND LOOP-IN GRID CONNECTION**

DRAWING TITLE  
**FIGURE 107  
 SITE ENTRANCE  
 SWEEP PATH ANALYSIS**

DRAWING NUMBER	REV
04853-RES-ACC-DR-PT-102	1

THIS DRAWING IS THE PROPERTY OF RENEWABLE ENERGY SYSTEMS LIMITED AND NO REPRODUCTION MAY BE MADE IN WHOLE OR IN PART WITHOUT PERMISSION

BEAUFORT COURT,  
 EGG FARM LANE,  
 KINGS LANGLEY,  
 HERTS WD4 8LR. UK  
 TEL +44 (0) 1923 299200  
 WWW.RES-GROUP.COM

VEHICLE ENTERING THE SITE


VEHICLE LEAVING THE SITE

EXISTING TELEGRAPH POLE AND CABLING TO BE RELOCATED  
 (FINAL POSITION TO BE AGREED WITH ASSET OWNER AND RELEVANT LANDOWNERS)


EXISTING TELEGRAPH POLE AND CABLING TO BE RELOCATED  
 (FINAL POSITION TO BE AGREED WITH ASSET OWNER AND RELEVANT LANDOWNERS)

EXISTING TREES TO BE REMOVED DURING TRACK CONSTRUCTION

EXISTING TREES TO BE REMOVED DURING TRACK CONSTRUCTION

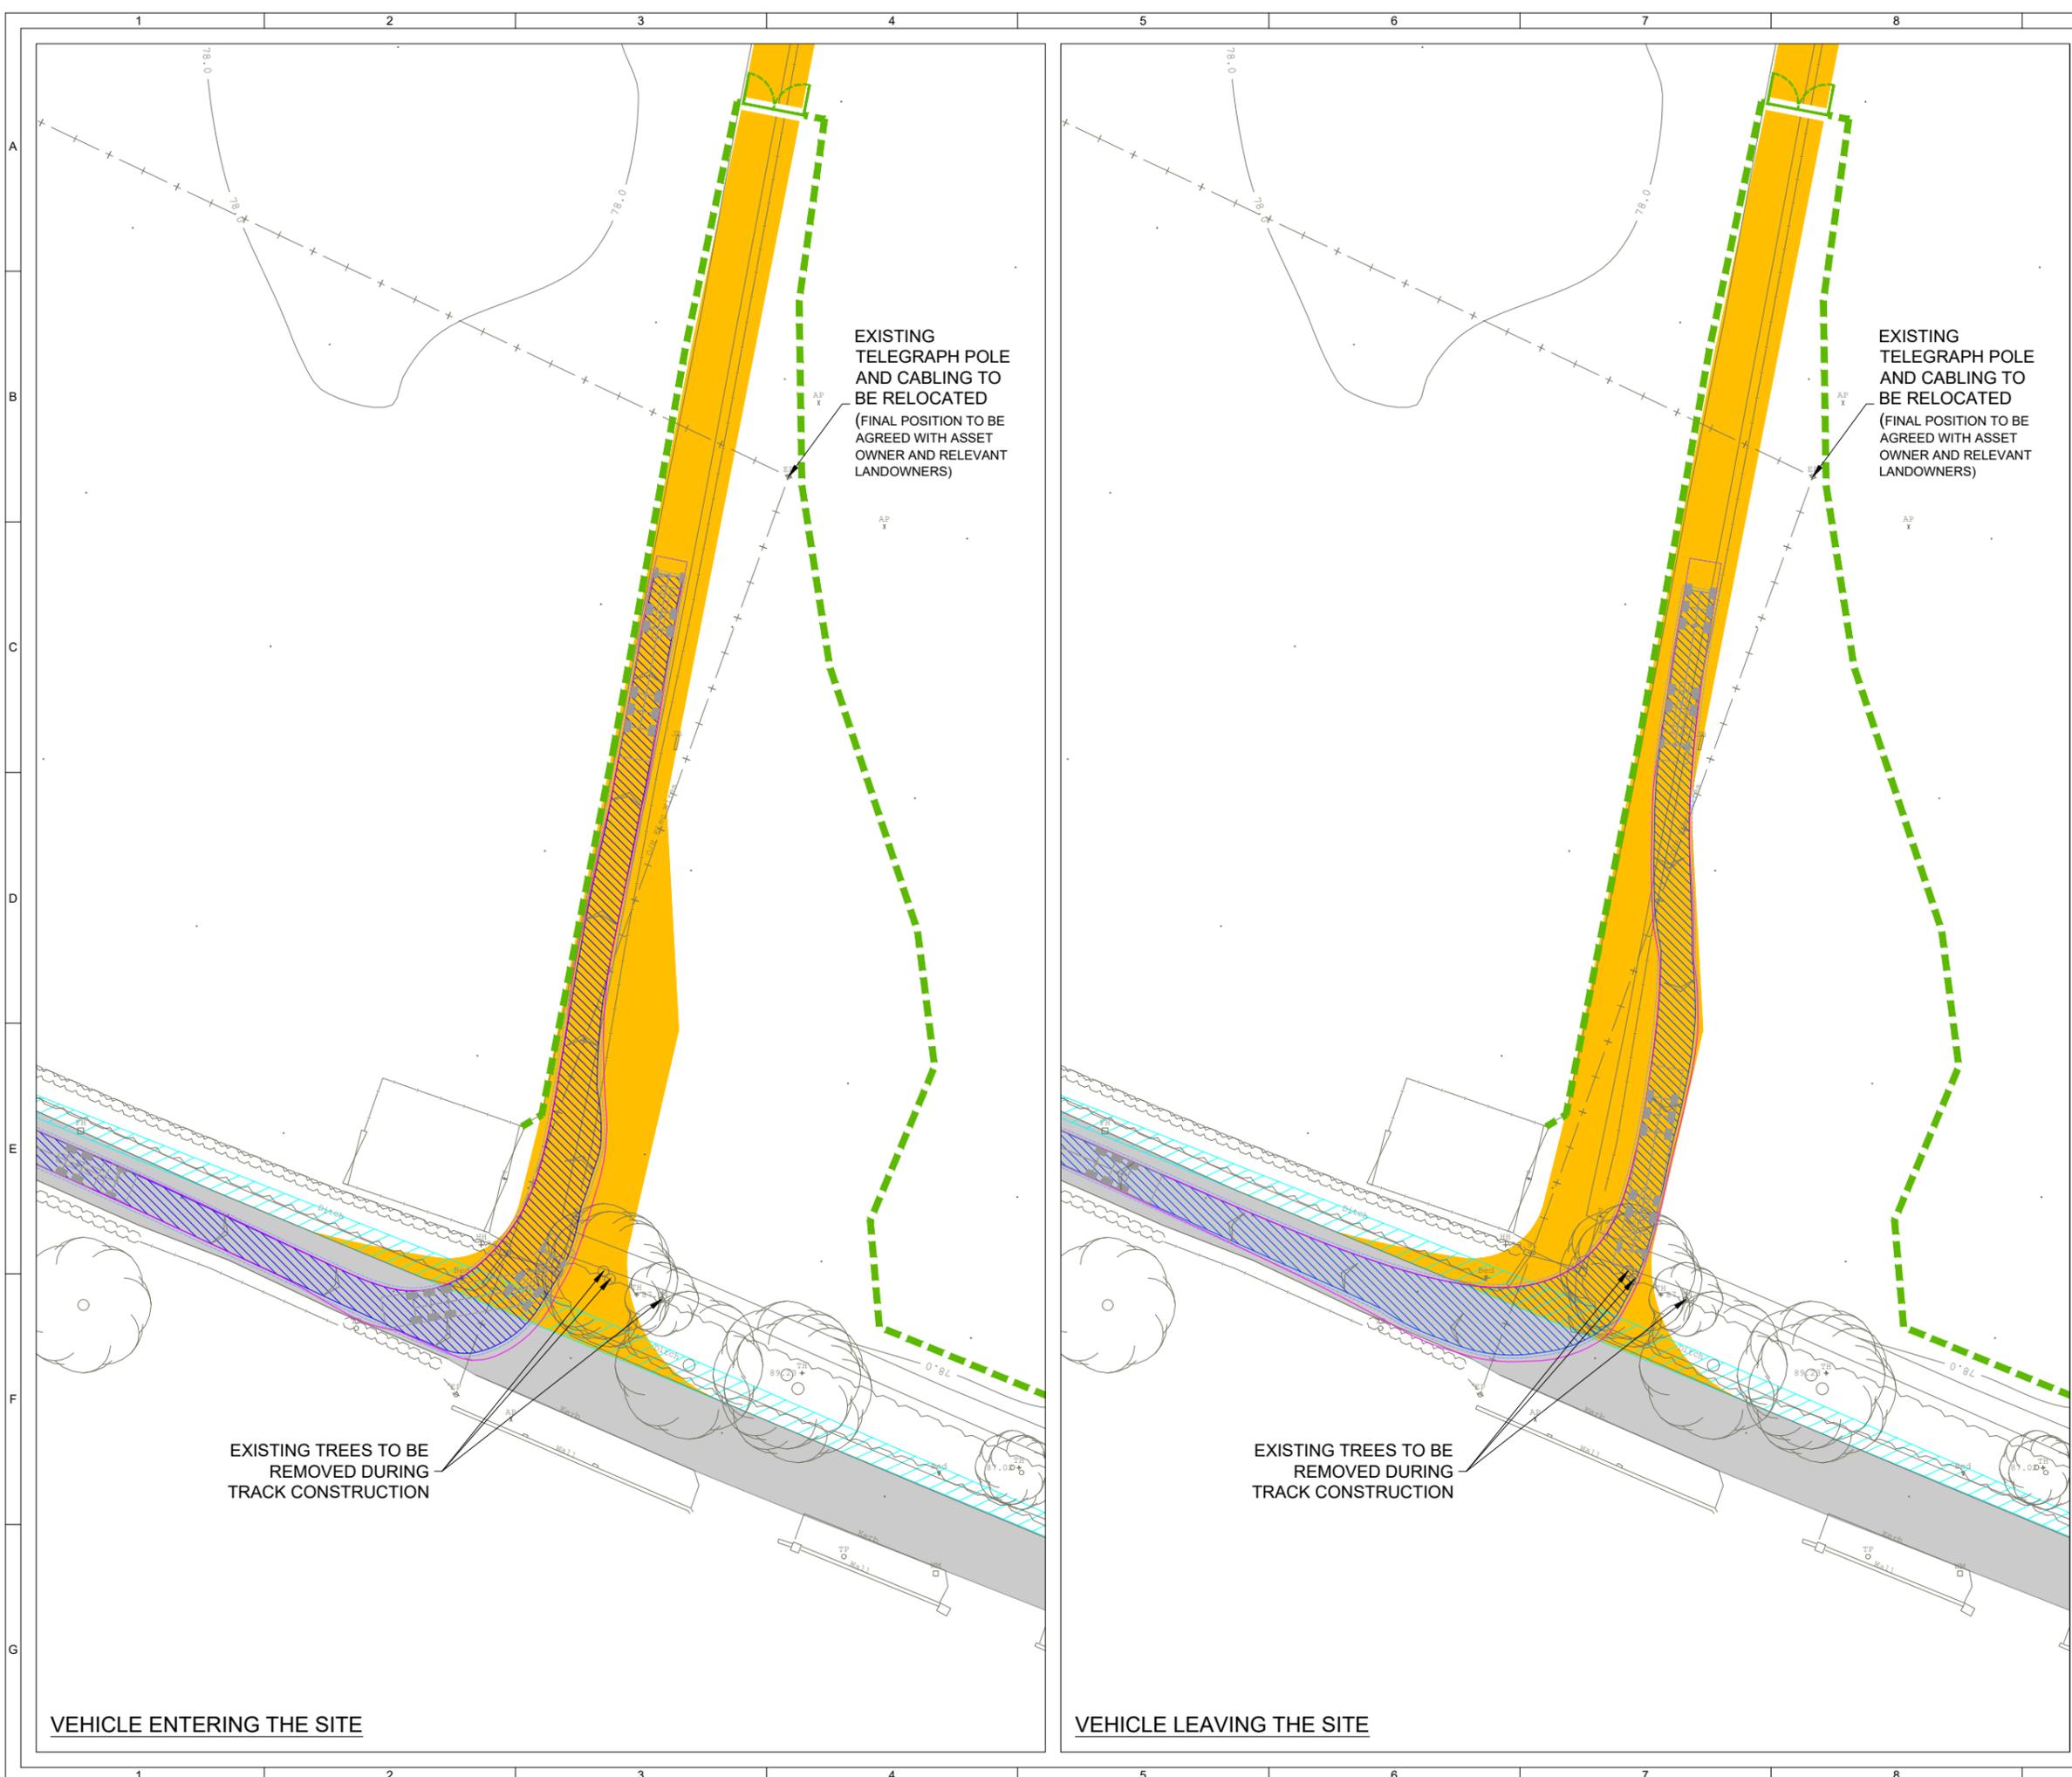

- KEY:**
- EXISTING ROAD
  - PROPOSED ACCESS TRACK
  - PERIMETER FENCE
  - ACCESS GATE
  - SITE ENTRANCE VISIBILITY SPLAY
  - WHEEL EXTENT
  - BODY EXTENT

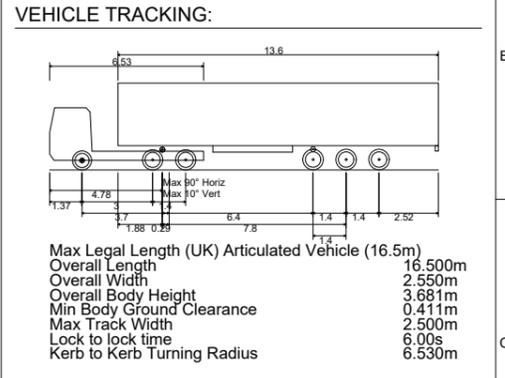

**Produced by:** Francesco Ghergo  
**Renewable Energy Systems Ltd**  
 Registered Office: Beaufort Court,  
 Egg Farm Lane, Kings Langley,  
 Hertfordshire WD4 8LR

**HGV**  
 SHEET 2 OF 2



1	FG	AP	RB	2026-03-11	First Issue
ISSUE	DRAWN	CHKD	APPD	DATE	REVISION NOTES

PURPOSE	PERMITTING	SCALE @ A3	1:500
---------	------------	------------	-------

LAYOUT DRAWING	N/A	T-LAYOUT NO	N/A
----------------	-----	-------------	-----

COORDINATES IRENET95/ITM (EPSG:2157)

PROJECT TITLE  
**GORTNALUG 110KV SUBSTATION  
 AND LOOP-IN GRID CONNECTION**

DRAWING TITLE  
**FIGURE 107  
 SITE ENTRANCE  
 SWEEP PATH ANALYSIS**

DRAWING NUMBER	04853-RES-ACC-DR-PT-102	REV	1
----------------	-------------------------	-----	---

THIS DRAWING IS THE PROPERTY OF RENEWABLE ENERGY SYSTEMS LIMITED AND NO REPRODUCTION MAY BE MADE IN WHOLE OR IN PART WITHOUT PERMISSION

BEAUFORT COURT,  
 EGG FARM LANE,  
 KINGS LANGLEY,  
 HERTS WD4 8LR. UK  
 TEL +44 (0) 1923 299200  
 WWW.RES-GROUP.COM

VEHICLE ENTERING THE SITE

VEHICLE LEAVING THE SITE