


ISO A1 594mm x 841mm
 Project Management Initials: Designer: AH Checked: JF Approved: AC

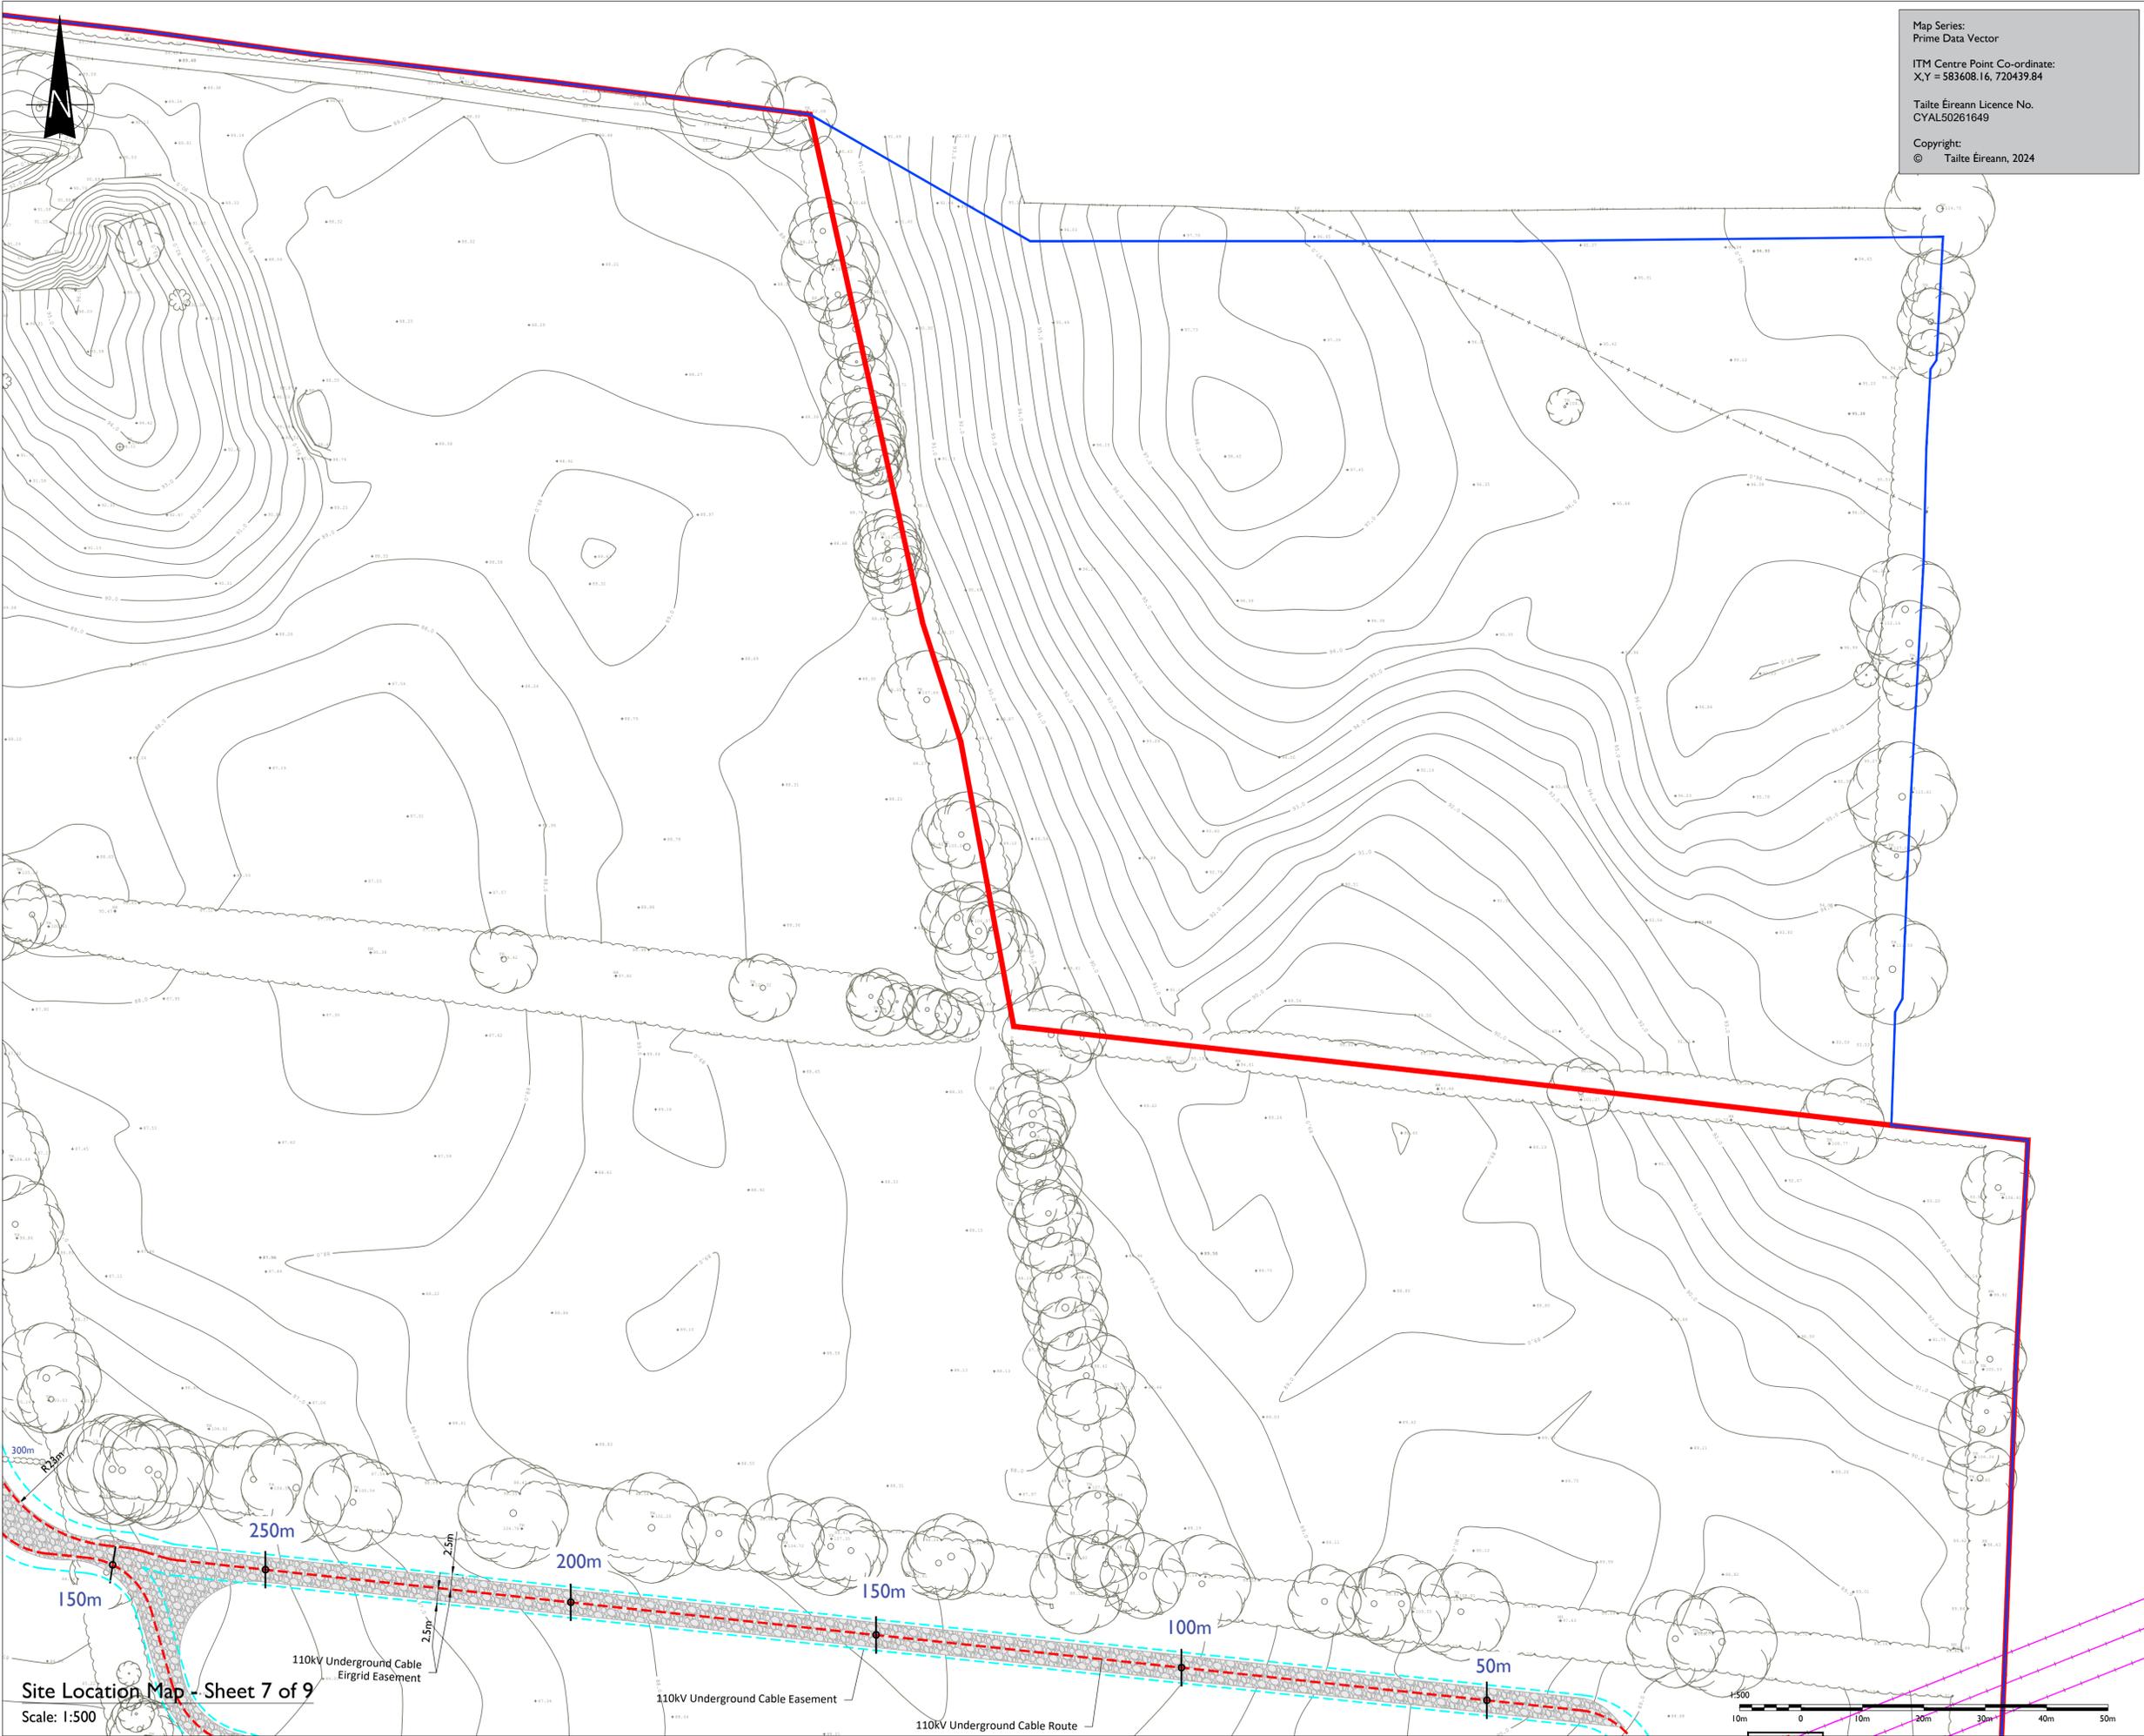

Map Series:
 Prime Data Vector
 ITM Centre Point Co-ordinate:
 X,Y = 583608.16, 720439.84
 Taithe Éireann Licence No.
 CYAL50261649
 Copyright:
 © Taithe Éireann, 2024

tli GROUP

Head Office
 Beenreigh,
 Abbeydorney,
 Tralee, Co. Kerry,
 Ireland
 Tel: 00353 66 7135710

Regional Office
 Basepoint Business Centre
 Scroudley Road, Basingstoke,
 Hampshire,
 RG24 8UP, UK
 Tel: 00 44 1256406664

PROJECT
 Gortnalug 110 kV Substation
 Loop In and Out
 Grid Connection

CLIENT

CONSULTANTS

NOTES: -
 • This drawing is to be used only for the purpose of the planning application and is subject to detailed design.

LEGEND: -

Proposed Site Boundary	
Solar Farm Landowner Boundary	
Contours	
Proposed 110kV Underground Cable Route	
Required 110kV EirGrid Easement	
Proposed 110kV Site Track	
New Badger Constraint	
Existing ESB OHL HV Network	

ISSUE/REVISION

I/R	DATE	DESCRIPTION
P4	09.02.26	Issued for Planning
P3	16.01.26	Issued for Planning
P2	01.12.25	Issued for Planning
PI	12.11.25	Issued for Planning

PROJECT NUMBER
 300-101338
SHEET TITLE
 Site Location Map
 Sheet 7 of 9

SHEET NUMBER
 300101338-DR-106

Site Location Map - Sheet 7 of 9
 Scale: 1:500

