

ISO A1 594mm x 841mm

Project Management Initials: Designer: AH Checked: JF Approved: AC

300101338-DR-100

Map Series:  
Prime Data Vector  
ITM Centre Point Co-ordinate:  
X,Y = 583608.16, 720439.84  
Taithe Éireann Licence No.  
CYAL50261649  
Copyright:  
© Taithe Éireann, 2024



Head Office  
Beenrigh,  
Abbeydorney,  
Tralee, Co. Kerry  
Ireland  
Tel: 00353 66 7135710

Regional Office  
Basepoint Business Centre  
Stroudley Road, Basingstoke,  
Hampshire,  
RG24 8UP, UK  
Tel: 00 44 1256406664

**PROJECT**

**Gortnulg 110 kV Substation  
Loop In and Out  
Grid Connection**

**CLIENT**



**CONSULTANTS**

**NOTES: -**  
• This drawing is to be used only for the purpose of the planning application and is subject to detailed design.

**LEGEND: -**

Proposed Site Boundary	
Solar Farm Landowner Boundary	
Contours	
Site Track	
Perimeter Fence	
Proposed 110kV Substation	
Future 110kV Substation Expansion	
Proposed 110kV Underground Cable Route	
Required 110kV EirGrid Easement	
Proposed 110kV Site Track	
Required Cut and Fill	
Proposed 110kV Underground Cable Tower	
Existing ESB OHL HV Network	
Existing ESB OHL To Be Loop-in	
New Badger Constraint	
Site Entrance South Gate	
Soil Deposition Area	
Consented Water Crossing (23/61049)	
Ditch Crossing	


**ISSUE/REVISION**

I/R	DATE	DESCRIPTION
P7	25.02.26	Issued for Planning
P5	11.02.26	Issued for Planning
P4	09.02.26	Issued for Planning
P3	16.01.26	Issued for Planning
P2	01.12.25	Issued for Planning
P1	12.11.25	Issued for Planning

**PROJECT NUMBER**  
300-101338

**SHEET TITLE**  
Overall Site Layout  
Sheet 1 of 9

**SHEET NUMBER**  
300101338-DR-100

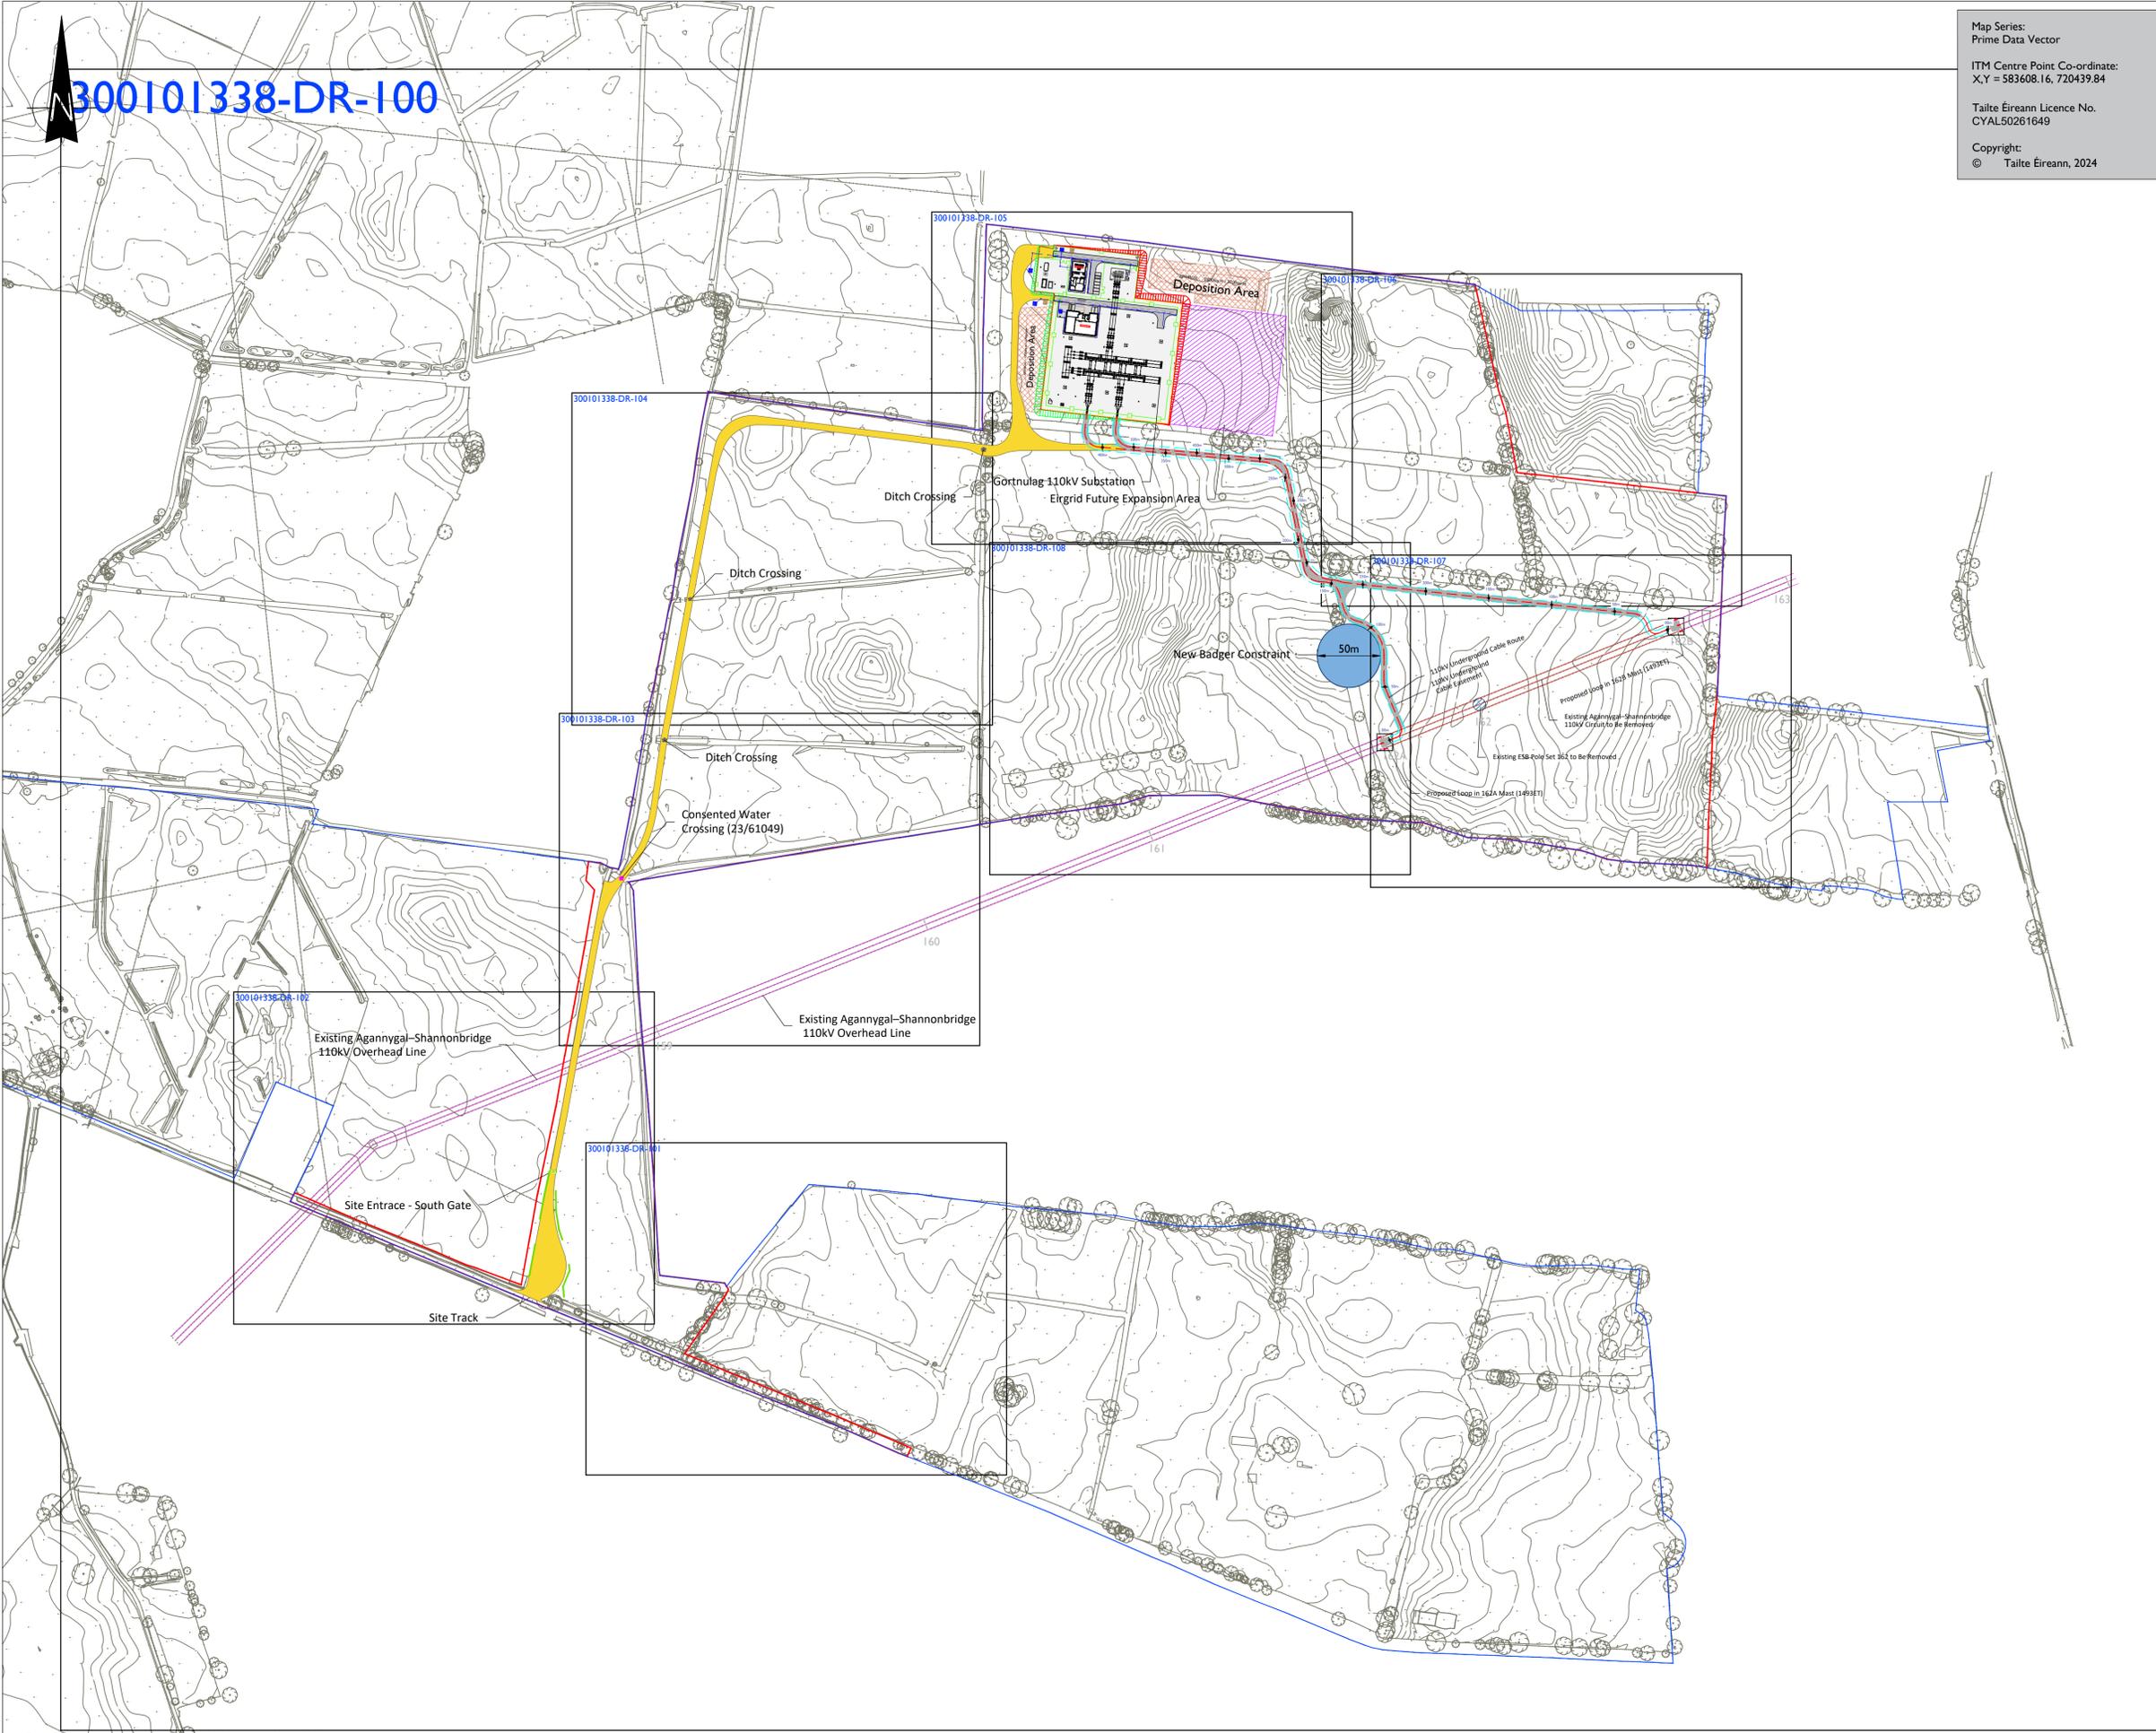

Site Location Map - Sheet 1 of 9  
Scale: 1:2500

